

# PROPOSED REPURPOSING OF EASTWING AT THE NAIROBI HOSPITAL

# ARCHITECTURAL BOOK OF DRAWINGS

PREPARED BY

# MUTISO MENEZES INTERNATIONAL



MMID STUDIO, 5th Floor, Westlands Rd, P.O.BOX 44934 - 00100, Nairobi, Kenya T. +254 20 374 2710/1/2, F. +254 20 3742717 C. +254 722 206 193 / +254 786 206 193 E. mmi@mmiarch.com | www.mmiarch.com



# THIS DRAWING IS THE

# COPYRIGHT OF THE ARCHITECT

IT IS ILLEGAL TO USE IT FOR PURPOSES OF CONSTRUCTION OR TO REPRODUCE IT IN PART OR IN WHOLE WITHOUT THE AUTHOR'S PRIOR CONSENT

### **NOTES**

- Dimensions are in millimetres unless otherwise stated. They are to be read and NOT measured.
- 2. PV means permanent ventilation and must be provided above all the doors and windows except WC doors.
- 3. ARCHITECTURAL drawings must be used in conjuction with STRUCTURAL, ELECTRICAL, MECHANICAL and any other revelant consultants' drawings.
- 4. Any discrepanies in this drawing must be reported to the architect before construction commences.

	REVISIONS						
NO.	REVISION/ISSUE	DONE BY;	INSTRU- CTION BY;	DATE			

CLIENT



CLIENTS' SIGNATURE

# PROJECT MANAGERS

PSRM Consultants
P.O Box 60824 - 00200, Nairobi
Telephone: 020 2714717
Email: info@psrmconsultants.com

PSRM CONSULTANTS

ARCHITECTS.

# Mutiso Menezes International

ARCHITECTURAL, PLANNING AND INTERIOR DESIGN CONSULTANTS P.O.BOX 44934-00100, NAIROBI TEL:3742710/1/2 FAX:254-02-3742717 e-mail: mmi@mmiarch.com

# ARCHITECTS' SIGNATURE

# CIVIL & STRUCTURAL ENGINEERS

Natconsult Engineering Consultants
Taj Towers, Upper Hill Road

P.O Box 3975-00506, Nairobi, Ken Telephone: 020 2731855

# MECHANICAL AND ELECTRICAL ENGINEERS

Geomax Consulting Engineers
St Hellen Lane, Off Langata Road, Karen
P.O Box 53748 – 00200, Nairobi, Kenya
Telephone: 020 3860026

# QUANTITY SURVEYORS

Linear projects

Vision Plaza, 3rd Floor, Suite 8A, Mombasa Road
P.O. Box 106188-00101, Nairobi, Kenya
Tel: +254 741 302 701, +254 738 344 683



# PROPOSED REPURPOSING OF EASTWING AT THE NAIROBI HOSPITAL

SITE

# Plot L. R. No. 209/4209/, ARGWINGS KODHEK ROAD, NAIROBI COUNTY.

DRAWINGTITL

Cover Page

SOO NO.

800

DRAWING NO. REV A.02.1

DRAWN CHECKED

Julie Arch. Edwin Kigai



# PROPOSED REPURPOSING OF EASTWING FOR THE NAIROBI HOSPITAL.

# **PART 2: EASTWING B DRAWINGS**

PROJECT TEAM.

PSRM CONSULTANTS LTD PROJECT MANAGERS P.O. BOX 60824-00200, NAIROBI, KENYA

NATCONSULT CONSULTING ENGINEERS LTD PROJECT CIVIL / STRUCTURAL ENGINEERS
P.O. BOX 3975 - 00506,
NAIROBI, KENYA

MUTISO MENEZES INTERNATIONAL LTD PROJECT ARCHITECTS P.O. BOX 44934 - 00100, NAIROBI, KENYA

**GEOMAX CONSULTING ENGINEERS LTD PROJECT SERVICES ENGINEERS**P.O. BOX 53748 - 00200,
NAIROBI, KENYA

**LINEAR PROJECTS LTD. PROJECT QUANTITY SURVEYORS**P.O. BOX 106188 - 00101, NAIROBI, KENYA

JULY, 2024.

# PROPOSED EAST WING B REORGANIZATIONS



MMID STUDIO, 5th Floor, Westlands Rd, P.O.BOX 44934 - 00100, Nairobi, Kenya T. +254 20 374 2710/1/2, F. +254 20 3742717 C. +254 722 206 193 / +254 786 206 193



# THIS DRAWING IS THE

# COPYRIGHT OF THE ARCHITECT

IT IS ILLEGAL TO USE IT FOR PURPOSES OF CONSTRUCTION OR TO REPRODUCE IT IN PART OR IN WHOLE WITHOUT THE AUTHOR'S PRIOR

### **NOTES**

- . Dimensions are in millimetres unless otherwise stated. They are to be read and NOT measured.
- . PV means permanent ventilation and must be provided above all the doors and windows except WC doors
- . ARCHITECTURAL drawings must be used in conjuction with STRUCTURAL, ELECTRICAL, MECHANICAL and any other revelant consultants' drawings.
- . Any discrepanies in this drawing must be reported to the architect

### **REVISIONS**

NO.	REVISION/ISSUE	DONE BY;	INSTRU- CTION BY;	DATE

**CLIENT** 



P.O. Box 30026 - 00100 NAIROBI

CLIENTS' SIGNATURE

**PROJECT MANAGERS** 

**PSRM Consultants** 



# ARCHITECTS.

# **Mutiso Menezes International**

ARCHITECTURAL, PLANNING AND INTERIOR DESIGN CONSULTANTS P.O.BOX 44934-00100, NAIROBI TEL:3742710/1/2 FAX:254-02-3742717

#### **CIVIL & STRUCTURAL ENGINEERS Natconsult Engineering Consultants**

MECHANICAL AND ELECTRICAL ENGINEERS

Geomax Consulting Engineers

**QUANTITY SURVEYORS** Linear projects

O. Box 106188-00101, Nairobi, Kenya el: +254 741 302 701, +254 738 344 683

REPURPOSING OF THE EAST WING B - COVID -19

CENTRE AT THE NAIROBI HOSPITAL

Plot L. R. No. 209/4209/, ARGWINGS KODHEK ROAD. NAIROBI COUNTY.

Arch. Edwin Kigai


Drawing list

DRAWING NO. A.03.1.1

DATE | SCALE | DRAWN | CHECKED




LINEAR PROJECTS I IMPE

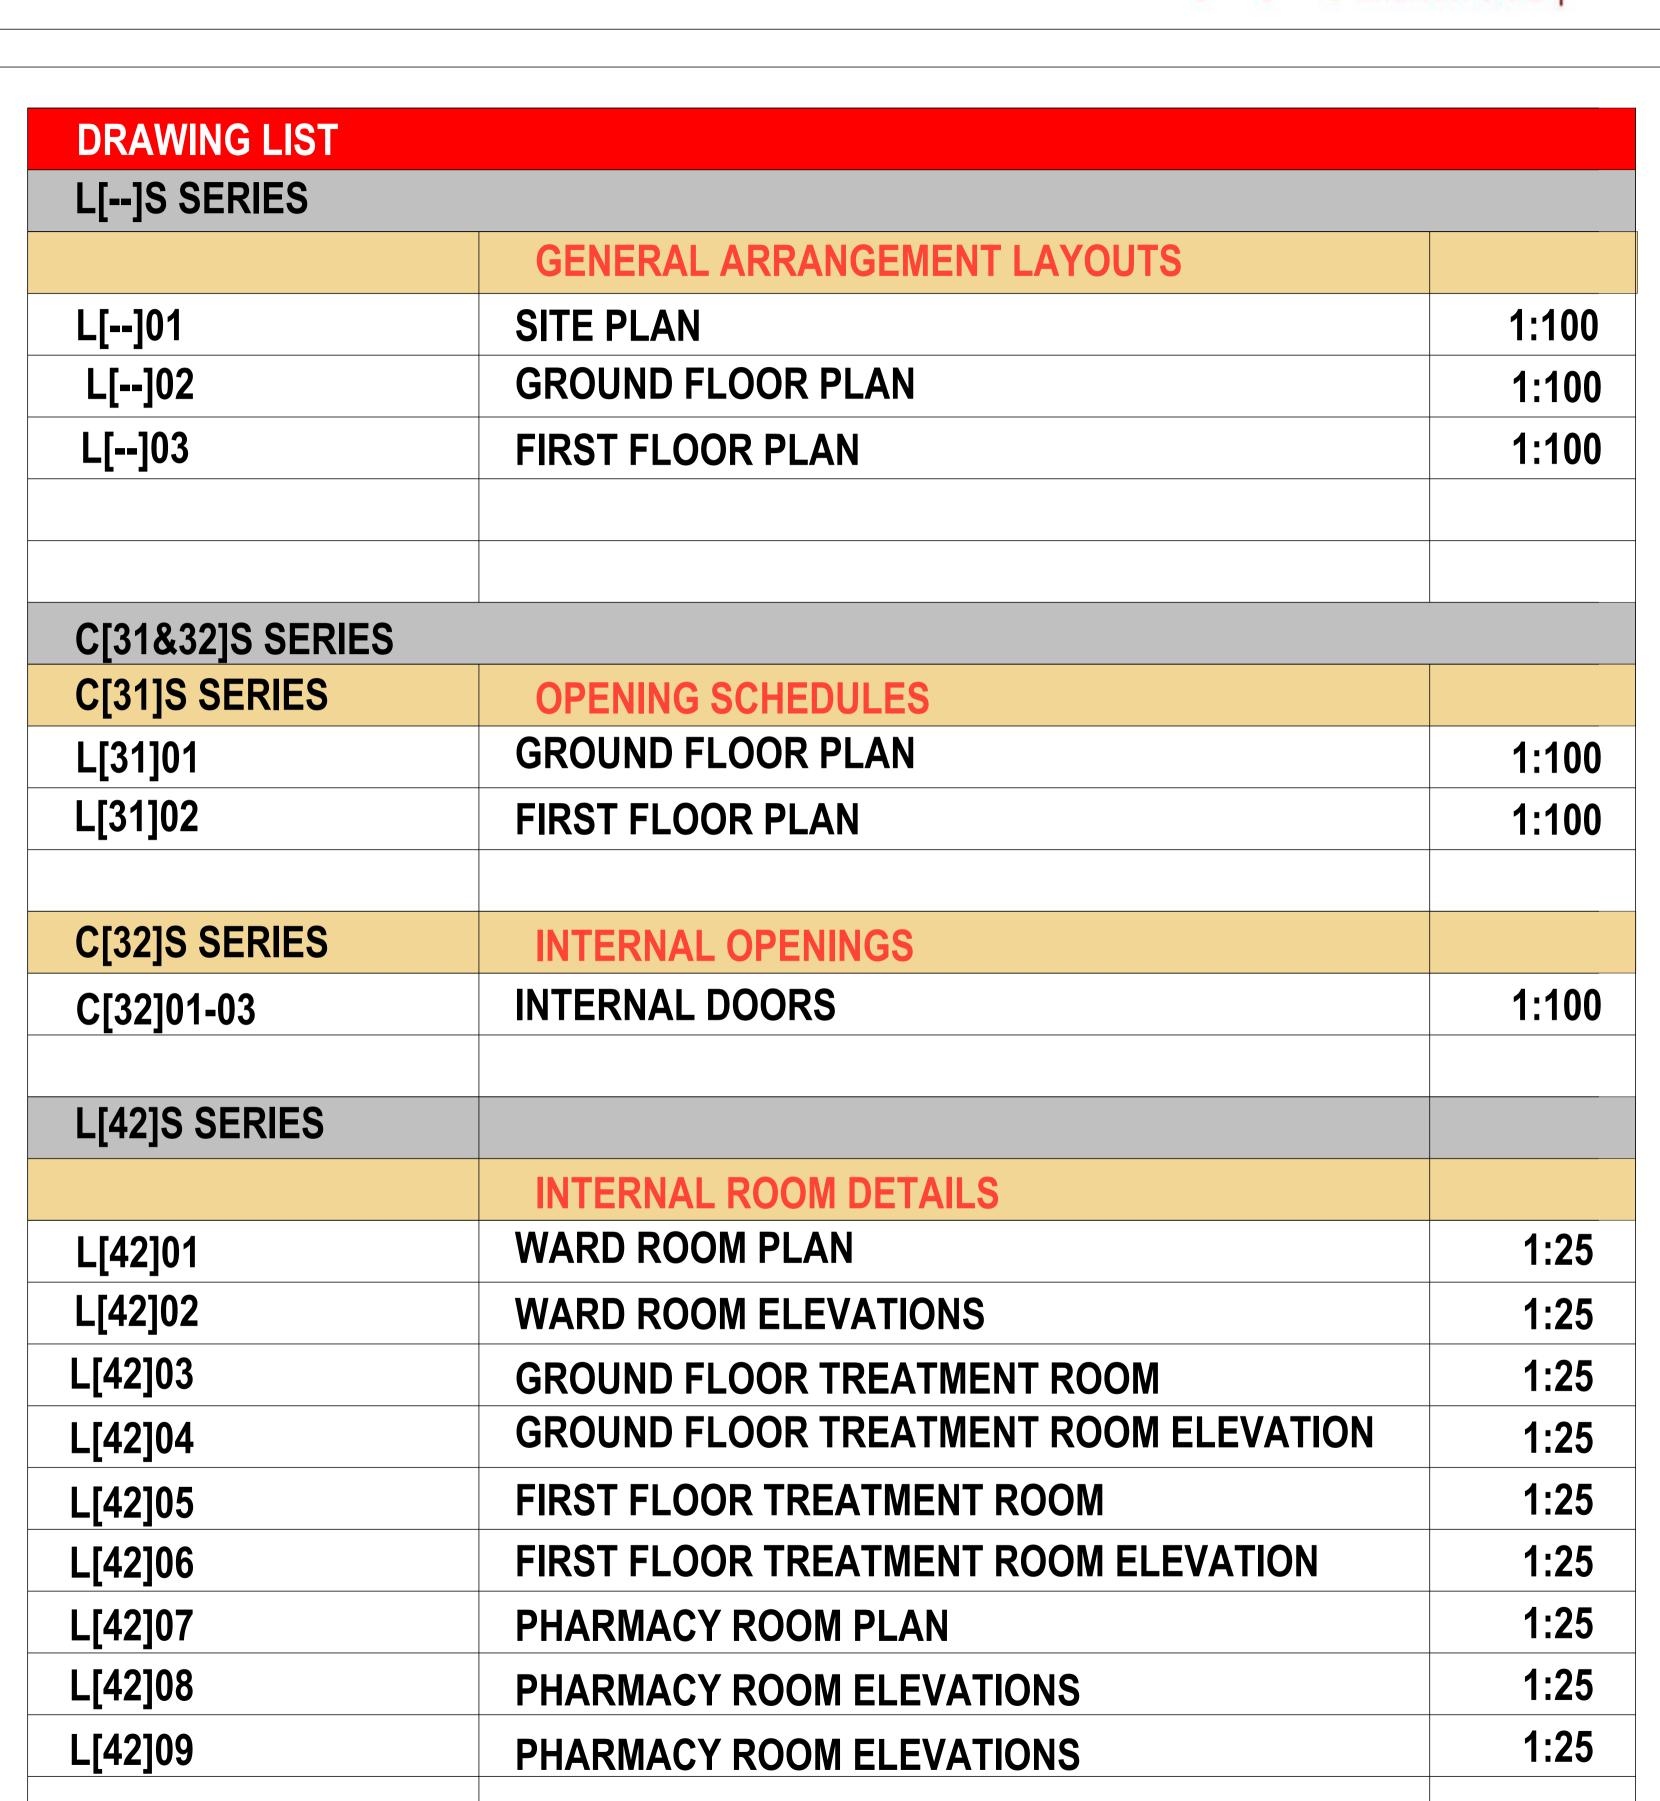







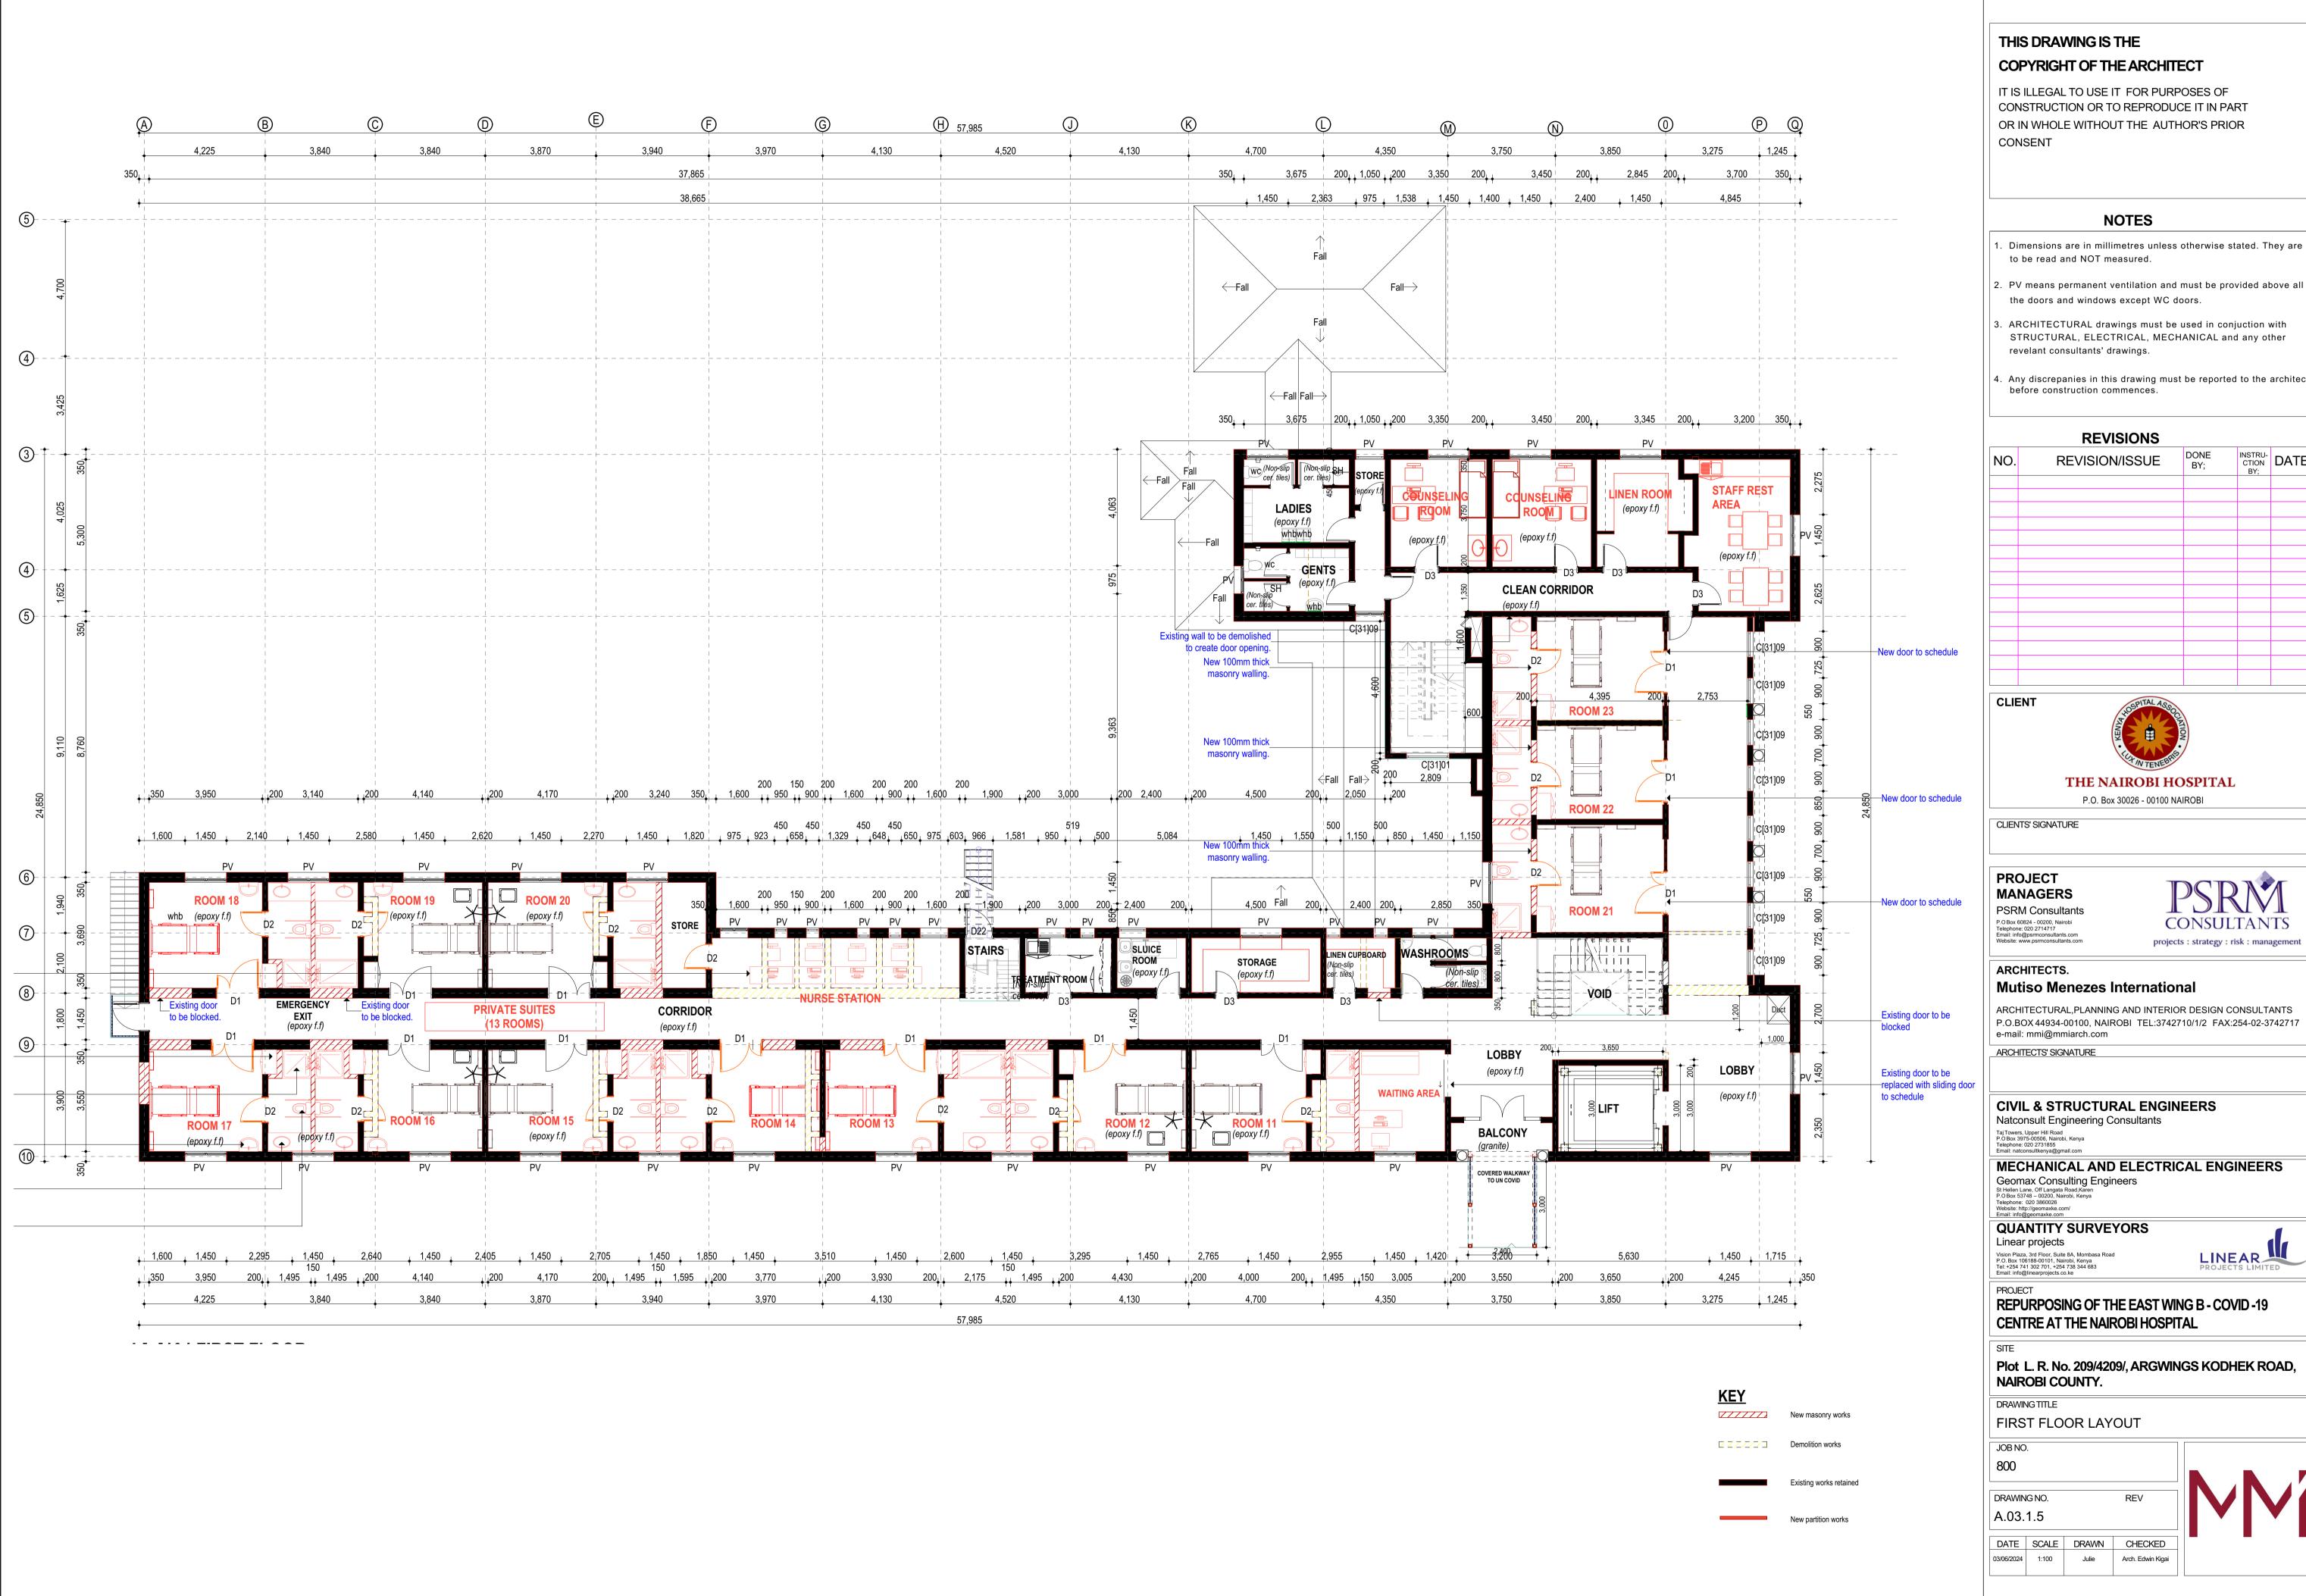


- STRUCTURAL, ELECTRICAL, MECHANICAL and any other
- 4. Any discrepanies in this drawing must be reported to the architect

NO.	REVISION/ISSUE	DONE BY;	INSTRU- CTION BY;	DATE



ARCHITECTURAL, PLANNING AND INTERIOR DESIGN CONSULTANTS P.O.BOX 44934-00100, NAIROBI TEL:3742710/1/2 FAX:254-02-3742717



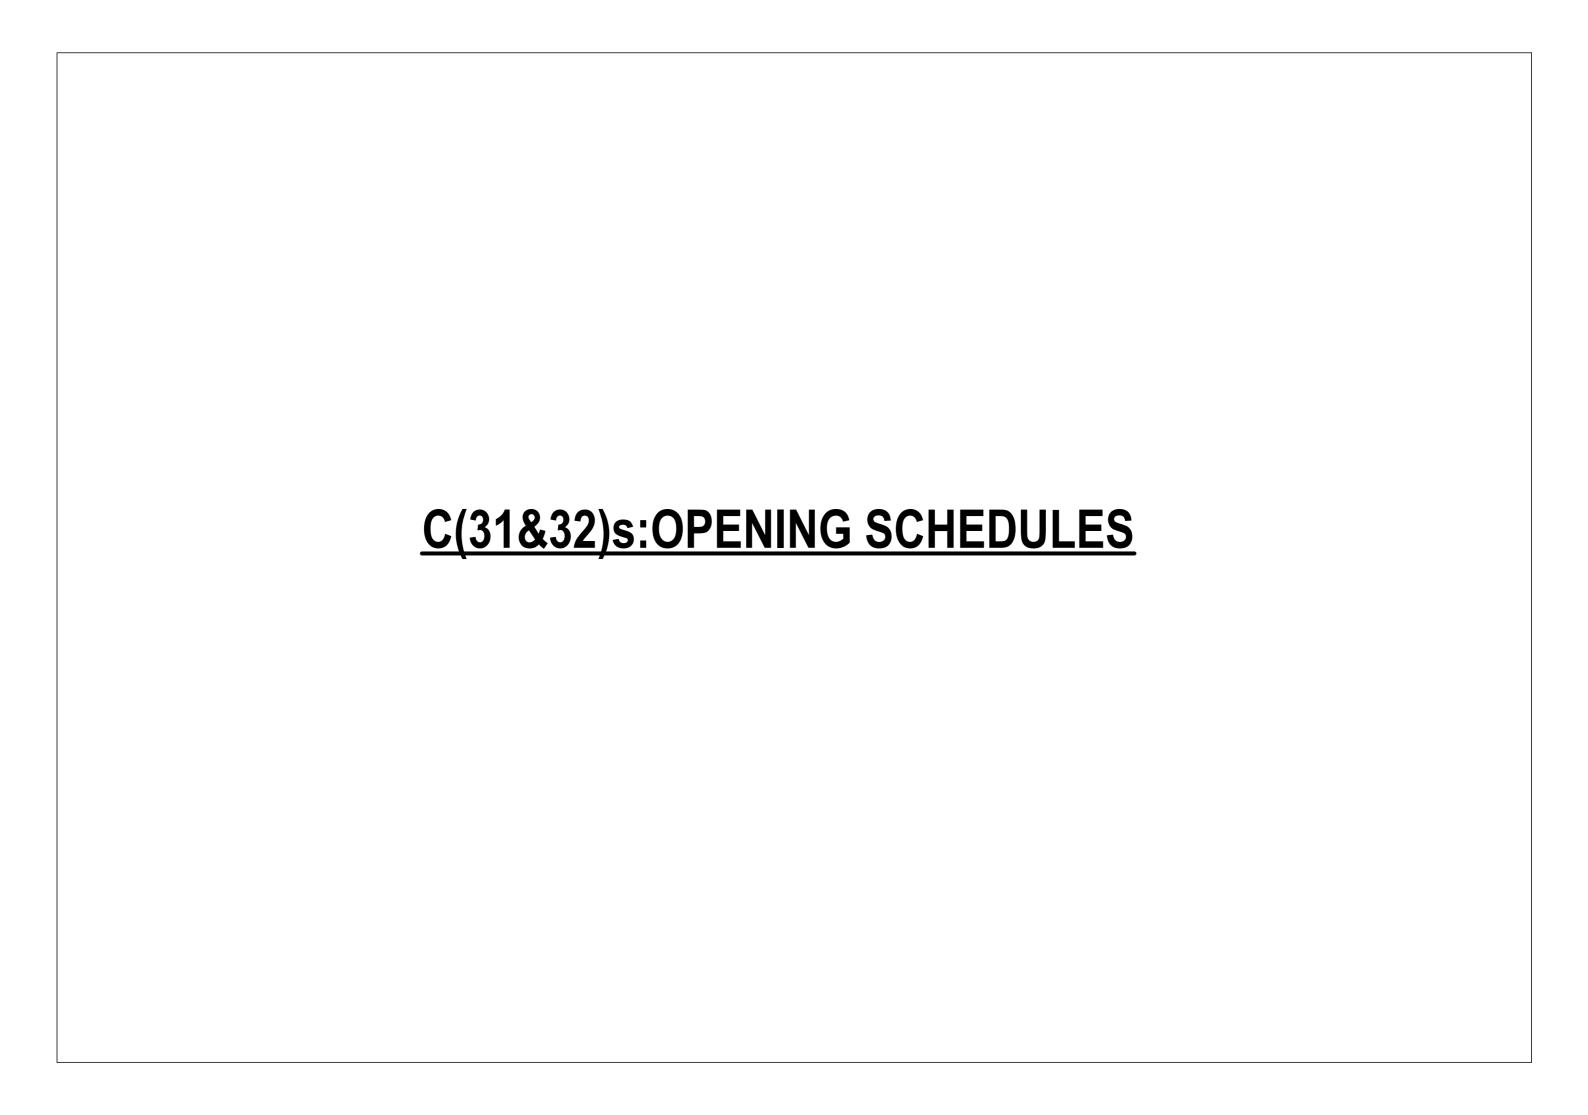



# COPYRIGHT OF THE ARCHITECT

IT IS ILLEGAL TO USE IT FOR PURPOSES OF CONSTRUCTION OR TO REPRODUCE IT IN PART OR IN WHOLE WITHOUT THE AUTHOR'S PRIOR CONSENT

# **NOTES**

. Dimensions are in millimetres unless otherwise stated. They are to be read and NOT measured.

- 2. PV means permanent ventilation and must be provided above all the doors and windows except WC doors.
- 3. ARCHITECTURAL drawings must be used in conjuction with STRUCTURAL, ELECTRICAL, MECHANICAL and any other revelant consultants' drawings.
- 4. Any discrepanies in this drawing must be reported to the architect before construction commences.

**REVISIONS** 

NO.	REVISION/ISSUE	DONE BY;	INSTRU- CTION BY;	DATE





P.O. Box 30026 - 00100 NAIROBI

CLIENTS' SIGNATURE

**PROJECT MANAGERS PSRM Consultants** P.O Box 60824 - 00200, Nairobi Telephone: 020 2714717 Email: info@psrmconsultants.com Website: www.psrmconsultants.com



# ARCHITECTS.

# **Mutiso Menezes International**

ARCHITECTURAL, PLANNING AND INTERIOR DESIGN CONSULTANTS P.O.BOX 44934-00100, NAIROBI TEL:3742710/1/2 FAX:254-02-3742717 e-mail: mmi@mmiarch.com

ARCHITECTS' SIGNATURE

**CIVIL & STRUCTURAL ENGINEERS** 

Natconsult Engineering Consultants

Taj Towers, Upper Hill Road P.O Box 3975-00506, Nairobi, Kenya Telephone: 020 2731855 Email: natconsultkenya@gmail.com

MECHANICAL AND ELECTRICAL ENGINEERS

Geomax Consulting Engineers
St Hellen Lane, Off Langata Road, Karen
P.O Box 53748 – 00200, Nairobi, Kenya
Telephone: 020 3860026
Website: http://geomaxke.com/
Email: info@geomaxke.com

**QUANTITY SURVEYORS** Linear projects

Vision Plaza, 3rd Floor, Suite 8A, Mombasa Road P.O. Box 106188-00101, Nairobi, Kenya Tel: +254 741 302 701, +254 738 344 683 Email: info@linearprojects.co.ke



REPURPOSING OF THE EAST WING B - COVID -19

CENTRE AT THE NAIROBI HOSPITAL

Plot L. R. No. 209/4209/, ARGWINGS KODHEK ROAD, NAIROBI COUNTY.

DRAWING TITLE **Ground Floor** 

JOB NO.

800

DRAWING NO. A.04.2

DATE SCALE DRAWN CHECKED 03/06/2024 1:100 Julie Arch. Edwin Kigai





# COPYRIGHT OF THE ARCHITECT

IT IS ILLEGAL TO USE IT FOR PURPOSES OF CONSTRUCTION OR TO REPRODUCE IT IN PART OR IN WHOLE WITHOUT THE AUTHOR'S PRIOR CONSENT

# **NOTES**

. Dimensions are in millimetres unless otherwise stated. They are to be read and NOT measured.

- 2. PV means permanent ventilation and must be provided above all the doors and windows except WC doors.
- 3. ARCHITECTURAL drawings must be used in conjuction with STRUCTURAL, ELECTRICAL, MECHANICAL and any other revelant consultants' drawings.
- I. Any discrepanies in this drawing must be reported to the architect before construction commences.

**REVISIONS** 

	NO.	REVISION/ISSUE	DONE BY;	INSTRU- CTION BY;	DATE



THE NAIROBI HOSPITAL P.O. Box 30026 - 00100 NAIROBI

CLIENTS' SIGNATURE

**PROJECT** 

CLIENT

**MANAGERS PSRM Consultants** P.O Box 60824 - 00200, Nairobi Telephone: 020 2714717 Email: info@psrmconsultants.com Website: www.psrmconsultants.com



# ARCHITECTS.

# **Mutiso Menezes International**

ARCHITECTURAL, PLANNING AND INTERIOR DESIGN CONSULTANTS P.O.BOX 44934-00100, NAIROBI TEL:3742710/1/2 FAX:254-02-3742717 e-mail: mmi@mmiarch.com

ARCHITECTS' SIGNATURE

#### **CIVIL & STRUCTURAL ENGINEERS** Natconsult Engineering Consultants

MECHANICAL AND ELECTRICAL ENGINEERS Geomax Consulting Engineers
St Hellen Lane, Off Langata Road, Karen
P.O Box 53748 – 00200, Nairobi, Kenya
Telephone: 020 3860026
Website: http://geomaxke.com/
Email: info@geomaxke.com

**QUANTITY SURVEYORS** Linear projects

Vision Plaza, 3rd Floor, Suite 8A, Mombasa Road P.O. Box 106188-00101, Nairobi, Kenya Tel: +254 741 302 701, +254 738 344 683 Email: info@linearprojects.co.ke

LINEAR PROJECTS I JAMES

REPURPOSING OF THE EAST WING B - COVID -19 CENTRE AT THE NAIROBI HOSPITAL

Plot L. R. No. 209/4209/, ARGWINGS KODHEK ROAD, NAIROBI COUNTY.

DRAWING TITLE


First Floor Plan

JOB NO. 800

DRAWING NO. A.04.3

DATE SCALE DRAWN CHECKED 03/06/2024 1:100 Julie Arch. Edwin Kigai



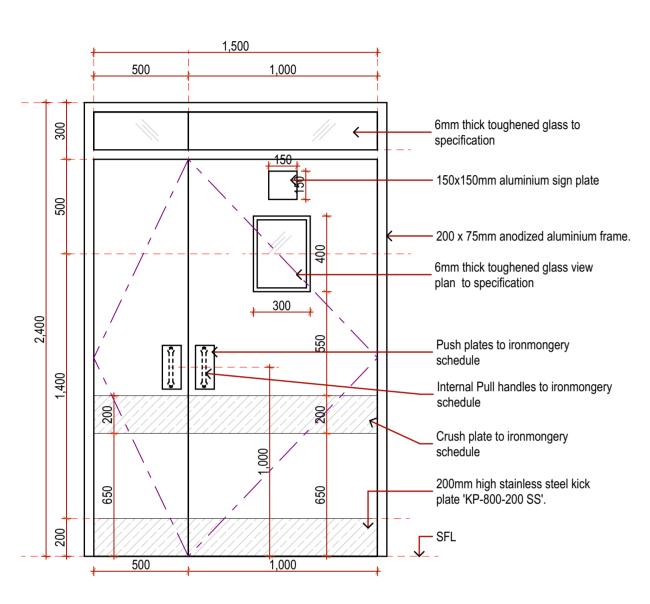


#### D1 (45mm thick post formed door with concealed lipping)

- •GROUND FLR.: 13No.
- •FIRST FLR.: 13No.

Quantity = 26no.

#### **IRONMONGERY:**

- -6no.S.S ball bearing hinges 'HN 2BB-403030'
- -200mm stainless steel pull handles mounted on S.S plate engraved
- -2 No. Steel push plates
- -Cylinder lock
- -Half moon stainless steel floor mounted door stop 'DH005 SS'
- -2No. Door closers, power 2-6 STD ARM (shenfei) '7836 SIL'
- -900x200mm SS kick plates KP-800-200 SS'

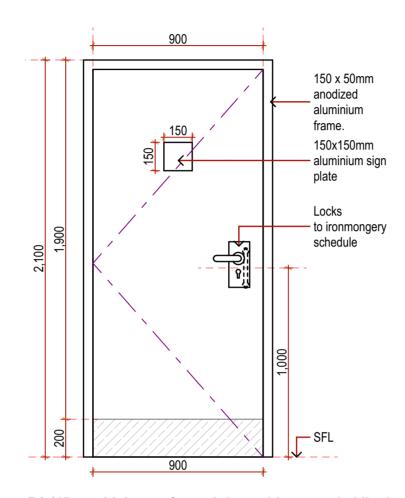


### D2 (45mm thick post formed door with concealed lipping)

- •GROUND FLR.: 14No.
- •FIRST FLR.: 14No.

Quantity = 28no.

### **IRONMONGERY:**

- -3no.S.S ball bearing hinges 'HN 2BB-403030'
- -200mm stainless steel pull handles
- -1 No. Steel push plate
- -Mortice lock
- -Hlaf moon stainless steel floor mounted door
- stop 'DH005 SS'
- -Door closer, power 2-6 STD ARM (shenfei) '7836

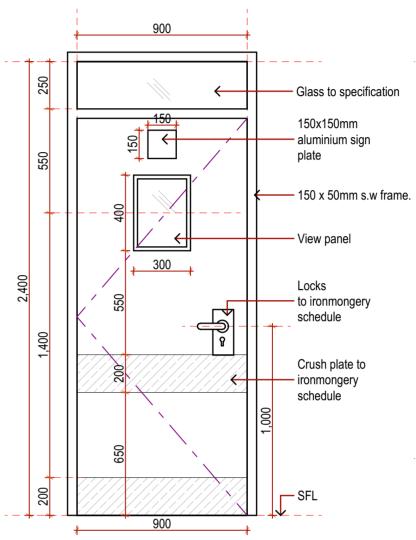

#### D3 (45mm thick post formed door with concealed lipping)

- •GROUND FLR.: 4No.
- •FIRST FLR.: 7No
- Quantity = 11no.

**RONMONGERY:** 

3no.S.S ball bearing hinges 'HN 2BB-403030'

1 No. Steel push plate

200mm stainless steel pull handles

Mortice lock

Half moon stainless steel floor mounted door stop 'DH005 SS'

Door closer, power 2-6 STD ARM (shenfei) '7836 SIL'

900x200mm SS crush plates KP-800-200 SS'

# STRUCTURAL, ELECTRICAL, MECHANICAL and any other revelant consultants' drawings. 4. Any discrepanies in this drawing must be reported to the architect before construction commences. **REVISIONS** NO. REVISION/ISSUE CLIENT THE NAIROBI HOSPITAL

THIS DRAWING IS THE

to be read and NOT measured.

the doors and windows except WC doors.

CONSENT

COPYRIGHT OF THE ARCHITECT

IT IS ILLEGAL TO USE IT FOR PURPOSES OF CONSTRUCTION OR TO REPRODUCE IT IN PART OR IN WHOLE WITHOUT THE AUTHOR'S PRIOR

**NOTES** 

. Dimensions are in millimetres unless otherwise stated. They are

2. PV means permanent ventilation and must be provided above all

3. ARCHITECTURAL drawings must be used in conjuction with

INSTRU-CTION DATE

CONSULTANTS

projects : strategy : risk : managemen

ARCHITECTS.

CLIENTS' SIGNATURE

**PROJECT** 

MANAGERS

PSRM Consultants

#### **Mutiso Menezes International**

ARCHITECTURAL, PLANNING AND INTERIOR DESIGN CONSULTANTS P.O.BOX 44934-00100, NAIROBI TEL:3742710/1/2 FAX:254-02-3742717 e-mail: mmi@mmiarch.com

P.O. Box 30026 - 00100 NAIROBI

ARCHITECTS' SIGNATURE

### **CIVIL & STRUCTURAL ENGINEERS**

Natconsult Engineering Consultants

MECHANICAL AND ELECTRICAL ENGINEERS

Geomax Consulting Engineers

**QUANTITY SURVEYORS** 

Linear projects Vision Plaza, 3rd Floor, Suite 8A, Mombasa Road P.O. Box 106188-00101, Nairobi, Kenya Tel: +254 741 302 701, +254 738 344 683 Email: Info@linearprojects.co.ke



REPURPOSING OF THE EAST WING B - COVID -19 CENTRE AT THE NAIROBI HOSPITAL

Plot L. R. No. 209/4209/, ARGWINGS KODHEK ROAD, NAIROBI COUNTY.

DRAWING TITLE


Door schedule


JOB NO. 800

DRAWING NO. A.04.4

DATE SCALE DRAWN CHECKED Arch. Edwin Kigai



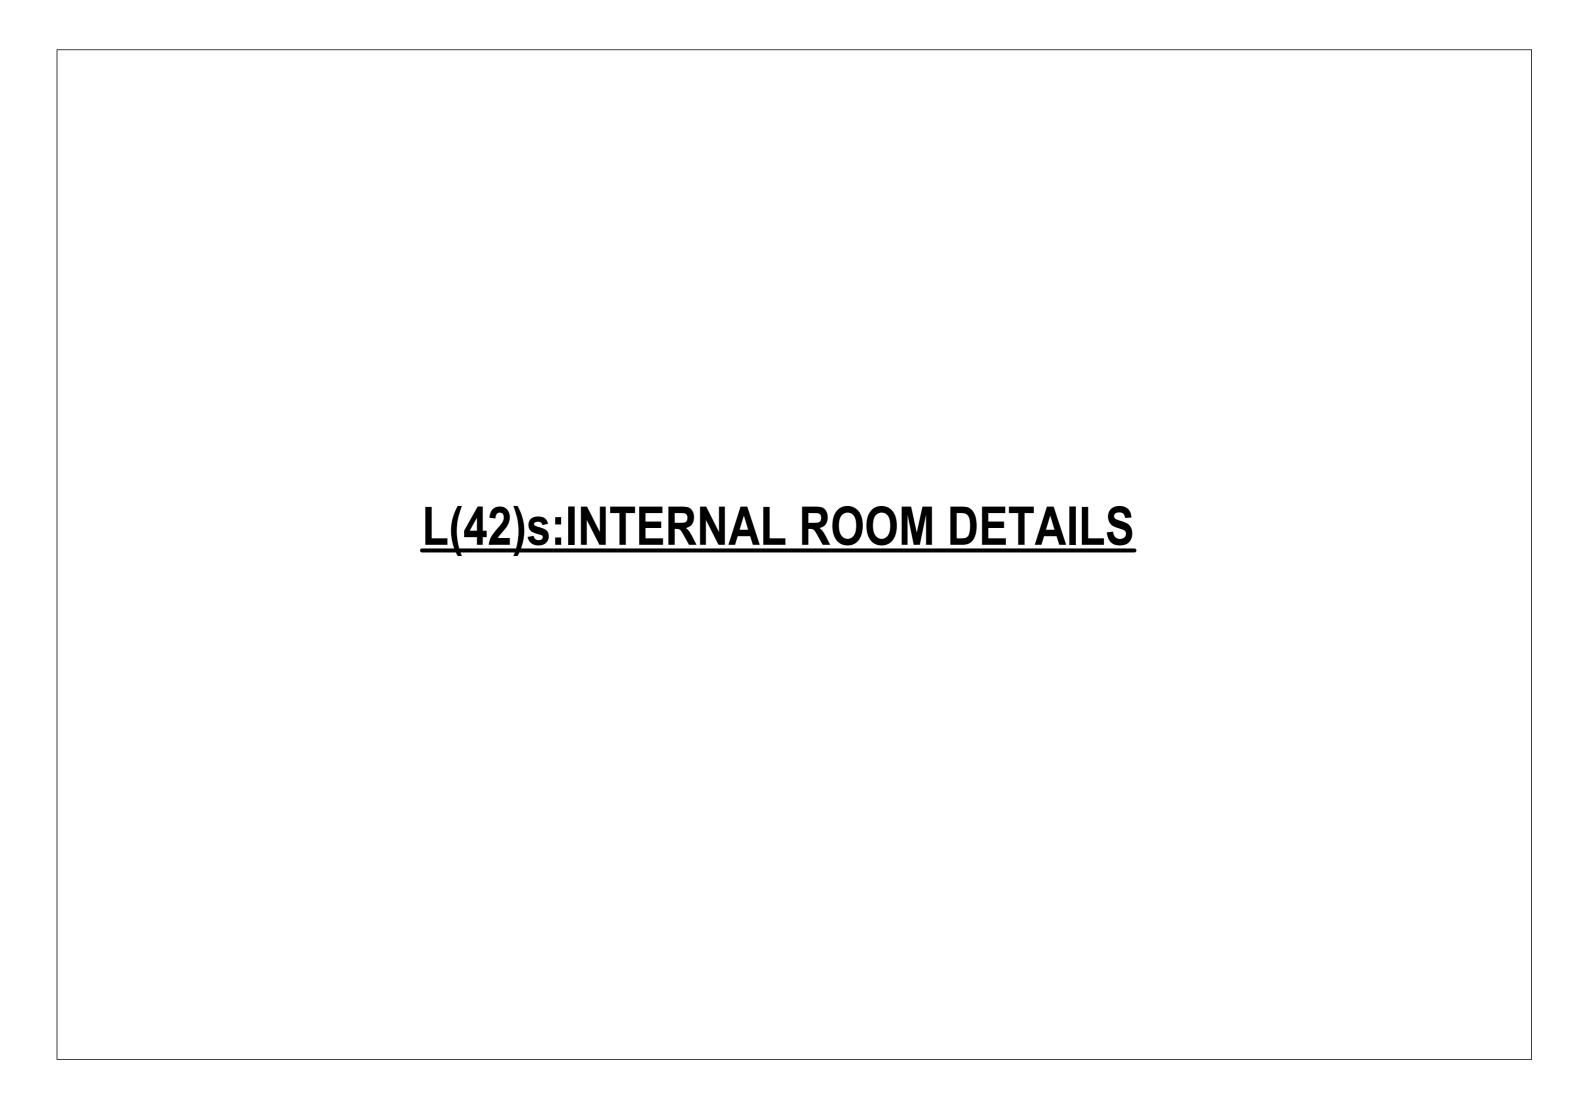

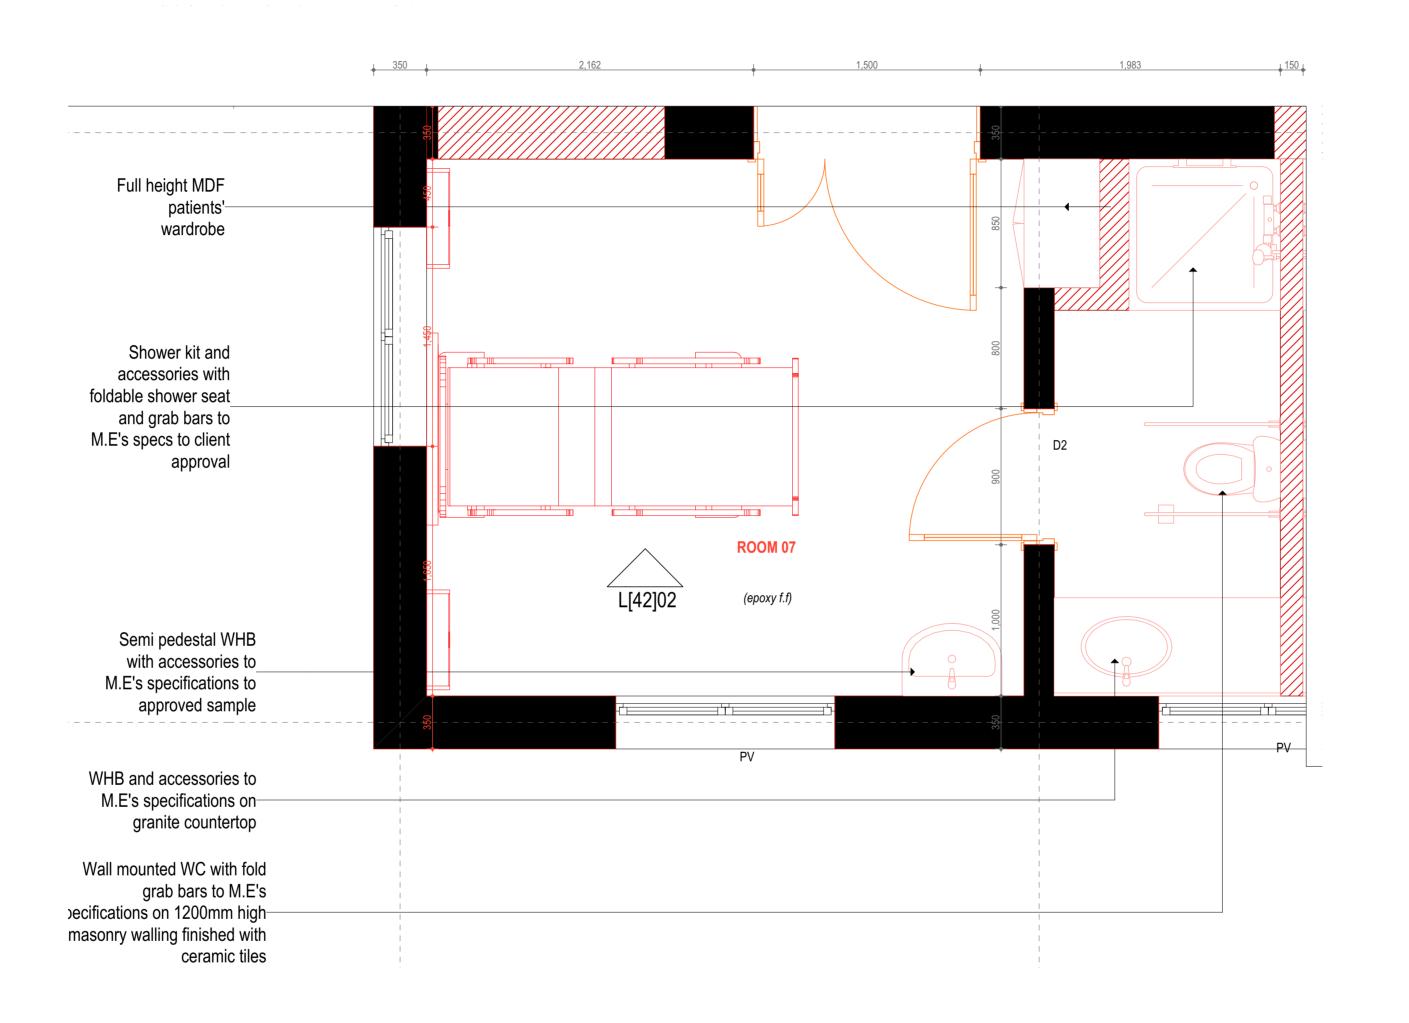

# L[42]01 WARD ROOM PLAN

1:25

#### THIS DRAWING IS THE

#### COPYRIGHT OF THE ARCHITECT

IT IS ILLEGAL TO USE IT FOR PURPOSES OF CONSTRUCTION OR TO REPRODUCE IT IN PART OR IN WHOLE WITHOUT THE AUTHOR'S PRIOR CONSENT

#### **NOTES**

- . Dimensions are in millimetres unless otherwise stated. They are to be read and NOT measured.
- 2. PV means permanent ventilation and must be provided above all the doors and windows except WC doors.
- 3. ARCHITECTURAL drawings must be used in conjuction with STRUCTURAL, ELECTRICAL, MECHANICAL and any other revelant consultants' drawings.
- 4. Any discrepanies in this drawing must be reported to the architect before construction commences.

REVISIONS							
NO.	REVISION/ISSUE	DONE BY;	INSTRU- CTION BY;	DAT			



P.O. Box 30026 - 00100 NAIROBI

CLIENTS' SIGNATURE

# PROJECT MANAGERS

PSRM Consultants



#### ARCHITECTS.

#### Mutiso Menezes International

ARCHITECTURAL, PLANNING AND INTERIOR DESIGN CONSULTANTS P.O.BOX 44934-00100, NAIROBI TEL:3742710/1/2 FAX:254-02-3742717 e-mail: mmi@mmiarch.com

ARCHITECTS' SIGNATURE

# CIVIL & STRUCTURAL ENGINEERS Natconsult Engineering Consultants

# MECHANICAL AND ELECTRICAL ENGINEERS

Geomax Consulting Engineers

#### **QUANTITY SURVEYORS**

Linear projects





#### Plot L. R. No. 209/4209/, ARGWINGS KODHEK ROAD, NAIROBI COUNTY.

Arch. Edwin Kigai

Ward Room Details


JOB NO. 800

DRAWING NO.

A.05.2

DATE SCALE DRAWN CHECKED



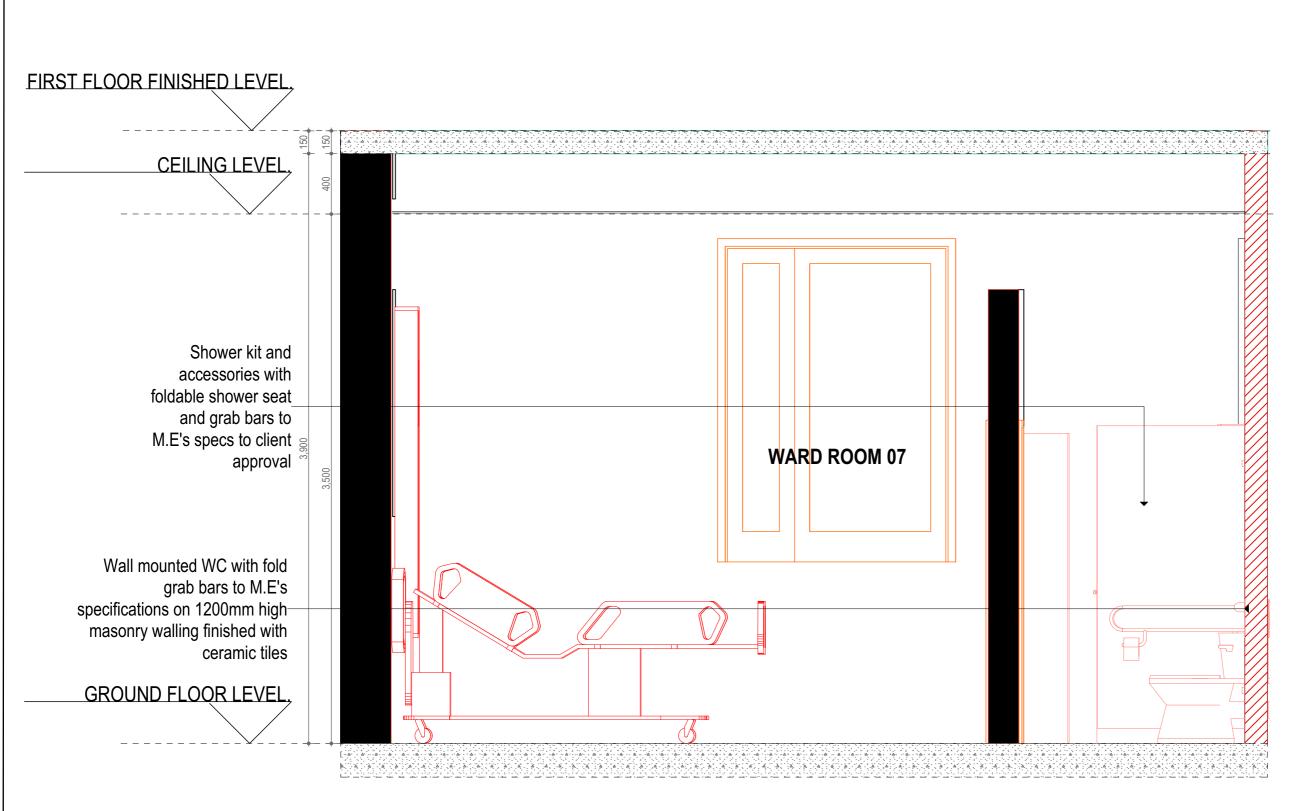

<u>L[42]02 WARD ROOM ELEVATION</u> 1:25

#### THIS DRAWING IS THE

#### COPYRIGHT OF THE ARCHITECT

IT IS ILLEGAL TO USE IT FOR PURPOSES OF CONSTRUCTION OR TO REPRODUCE IT IN PART OR IN WHOLE WITHOUT THE AUTHOR'S PRIOR

#### **NOTES**

- Dimensions are in millimetres unless otherwise stated. They are to be read and NOT measured.
- the doors and windows except WC doors.
- ARCHITECTURAL drawings must be used in conjuction with STRUCTURAL, ELECTRICAL, MECHANICAL and any other revelant consultants' drawings.
- Any discrepanies in this drawing must be reported to the architectual before construction commences.

#### **REVISIONS**

NO.	REVISION/ISSUE	DONE BY;	INSTRU- CTION BY;	DATE

CLIENT



THE NAIROBI HOSPITAL

CLIENTS' SIGNATURE

# PROJECT

PSRM Consultants

CONSULTANTS

#### ARCHITECTS.

#### **Mutiso Menezes International**

ARCHITECTURAL, PLANNING AND INTERIOR DESIGN CONSULTANTS P.O.BOX 44934-00100, NAIROBI TEL:3742710/1/2 FAX:254-02-3742717 e-mail: mmi@mmiarch.com

ARCHITECTS' SIGNATURE

#### **CIVIL & STRUCTURAL ENGINEERS**

MECHANICAL AND ELECTRICAL ENGINEERS

#### QUANTITY SURVEYORS



#### REPURPOSING OF THE EAST WING B - COVID -19 CENTRE AT THE NAIROBI HOSPITAL

Plot L. R. No. 209/4209/, ARGWINGS KODHEK ROAD, NAIROBI COUNTY.


DRAWING TITLE

Ward Elevations

JOB NO 800

A.05.3 DATE SCALE DRAWN CHECKED



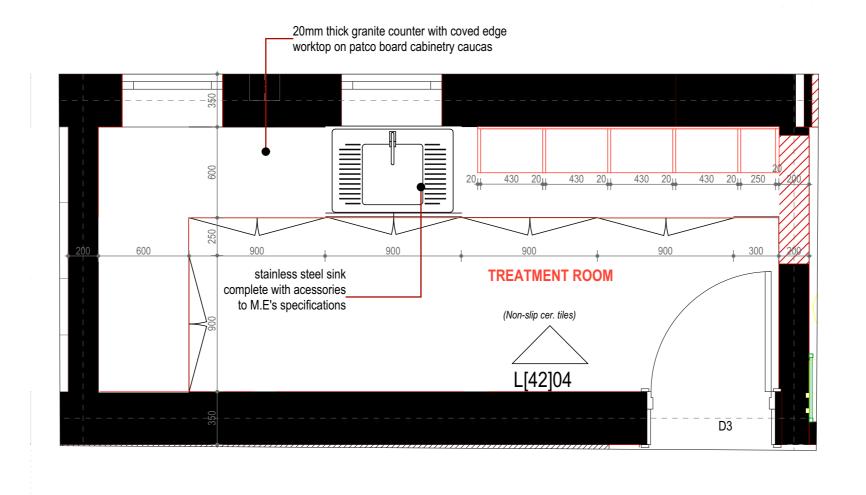

# L[42]03 GROUND FLOOR TREATMENT ROOM PLAN

1:25

#### THIS DRAWING IS THE

#### COPYRIGHT OF THE ARCHITECT

IT IS ILLEGAL TO USE IT FOR PURPOSES OF CONSTRUCTION OR TO REPRODUCE IT IN PART OR IN WHOLE WITHOUT THE AUTHOR'S PRIOR CONSENT

- to be read and NOT measured.
- the doors and windows except WC doors.
- ARCHITECTURAL drawings must be used in conjuction with STRUCTURAL, ELECTRICAL, MECHANICAL and any other revelant consultants' drawings.
- Any discrepanies in this drawing must be reported to the architection commences.

#### REVISIONS

NO.	REVISION/ISSUE	DONE BY;	INSTRU- CTION BY;	DATE
		+		
		+		
		_		

#### CLIENT



CLIENTS' SIGNATURE

# PROJECT

PSRM Consultants



#### ARCHITECTS.

ARCHITECTURAL, PLANNING AND INTERIOR DESIGN CONSULTANTS P.O.BOX 44934-00100, NAIROBI TEL:3742710/1/2 FAX:254-02-3742717 e-mail: mmi@mmiarch.com

ARCHITECTS' SIGNATURE

# CIVIL & STRUCTURAL ENGINEERS Natconsult Engineering Consultants Taj Towers, Upper Hill Road P. D. Bio. 2975-50056, Natrob. Kenya Villegapore: 602 271955

MECHANICAL AND ELECTRICAL ENGINEERS

#### QUANTITY SURVEYORS



#### REPURPOSING OF THE EAST WING B - COVID -19 CENTRE AT THE NAIROBI HOSPITAL

# Plot L. R. No. 209/4209/, ARGWINGS KODHEK ROAD, NAIROBI COUNTY.


Ground Floor Treatment Room layout

JOB NO 800

A.05.4 
 DATE
 SCALE
 DRAWN
 CHECKED

 03/06/2024
 1:25
 Julie
 Arch. Edwin Kigai



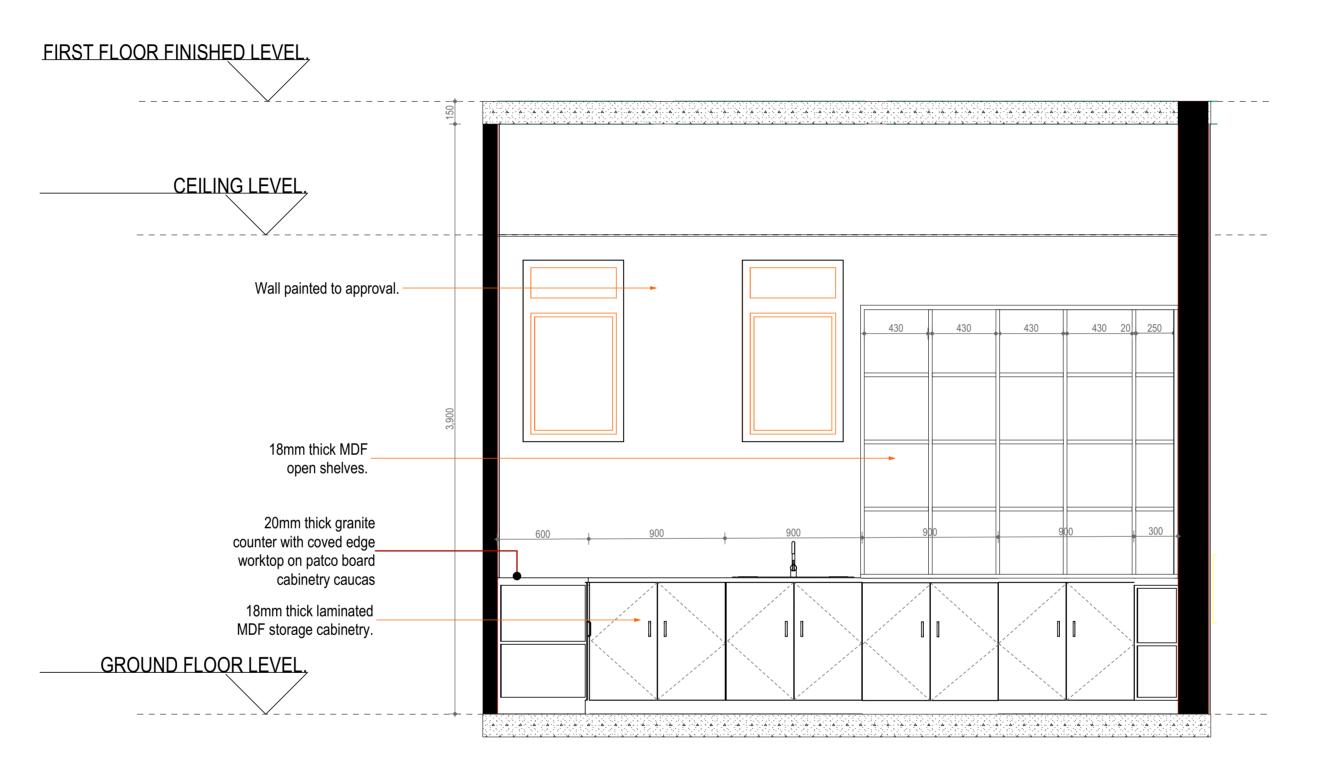

# L[42]04 GROUND FLOOR TREATMENT ROOM ELEVATION

#### THIS DRAWING IS THE

#### COPYRIGHT OF THE ARCHITECT

IT IS ILLEGAL TO USE IT FOR PURPOSES OF CONSTRUCTION OR TO REPRODUCE IT IN PART OR IN WHOLE WITHOUT THE AUTHOR'S PRIOR CONSENT

#### **NOTES**

- . Dimensions are in millimetres unless otherwise stated. They are to be read and NOT measured.
- 2. PV means permanent ventilation and must be provided above all the doors and windows except WC doors.
- 3. ARCHITECTURAL drawings must be used in conjuction with STRUCTURAL, ELECTRICAL, MECHANICAL and any other revelant consultants' drawings.
- 4. Any discrepanies in this drawing must be reported to the architect before construction commences.

REVISIONS						
NO.	REVISION/ISSUE	DONE BY;	INSTRU- CTION BY;	DAT		
			+			
1				I		



P.O. Box 30026 - 00100 NAIROBI

CLIENTS' SIGNATURE

CLIENT

# PROJECT MANAGERS

**PSRM** Consultants



#### ARCHITECTS.

#### Mutiso Menezes International

ARCHITECTURAL, PLANNING AND INTERIOR DESIGN CONSULTANTS P.O.BOX 44934-00100, NAIROBI TEL:3742710/1/2 FAX:254-02-3742717 e-mail: mmi@mmiarch.com

ARCHITECTS' SIGNATURE

### **CIVIL & STRUCTURAL ENGINEERS**

Natconsult Engineering Consultants

MECHANICAL AND ELECTRICAL ENGINEERS

Geomax Consulting Engineers

#### **QUANTITY SURVEYORS**

Linear projects

Vision Plaza, 3rd Floor, Suite 8A, Mombasa Road P.O. Box 106188-00101, Nairobi, Kenya Tel: +254 741 302 701, +254 738 344 683 Email: info@linearprojects.co.ke



### REPURPOSING OF THE EAST WING B - COVID -19 CENTRE AT THE NAIROBI HOSPITAL

Plot L. R. No. 209/4209/, ARGWINGS KODHEK ROAD, NAIROBI COUNTY.

DRAWING TITLE

Ground Floor Treatment room Elevation


JOB NO. 800

DRAWING NO.

A.05.5

DATE SCALE DRAWN CHECKED Arch. Edwin Kigai



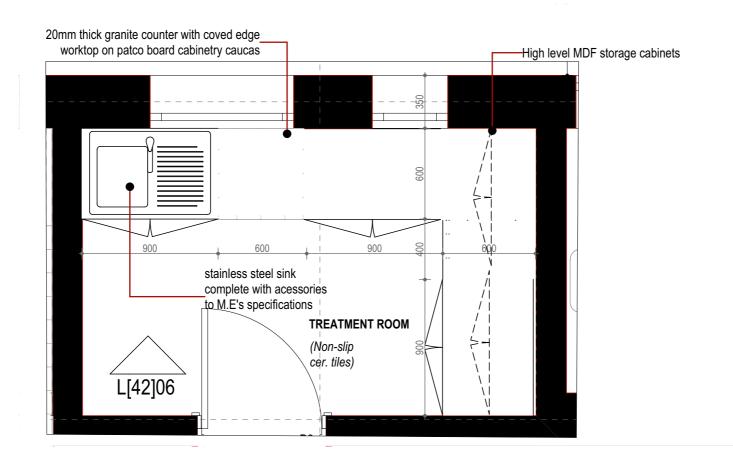

# L[42]05 FIRST FLOOR TREATMENT ROOM PLAN 1:25

#### THIS DRAWING IS THE

#### COPYRIGHT OF THE ARCHITECT

IT IS ILLEGAL TO USE IT FOR PURPOSES OF CONSTRUCTION OR TO REPRODUCE IT IN PART OR IN WHOLE WITHOUT THE AUTHOR'S PRIOR CONSENT

- to be read and NOT measured.
- the doors and windows except WC doors.
- ARCHITECTURAL drawings must be used in conjuction with STRUCTURAL, ELECTRICAL, MECHANICAL and any other revelant consultants' drawings.
- Any discrepanies in this drawing must be reported to the architect before construction commences.

#### REVISIONS

NO.	REVISION/ISSUE	DONE BY;	INSTRU- CTION BY;	DATE

#### CLIENT



THE NAIROBI HOSPITAL

CLIENTS' SIGNATURE

# PROJECT

PSRM Consultants

CONSULTANTS

#### ARCHITECTS.

ARCHITECTURAL, PLANNING AND INTERIOR DESIGN CONSULTANTS P.O.BOX 44934-00100, NAIROBI TEL:3742710/1/2 FAX:254-02-3742717 e-mail: mmi@mmiarch.com

ARCHITECTS' SIGNATURE

# CIVIL & STRUCTURAL ENGINEERS Natconsult Engineering Consultants 1a|Towns. Upper Hill Road F- Disc 2975-6006, Namon. Konya Emili attornative-glogmal com

#### MECHANICAL AND ELECTRICAL ENGINEERS

#### QUANTITY SURVEYORS



#### REPURPOSING OF THE EAST WING B - COVID -19 CENTRE AT THE NAIROBI HOSPITAL


# Plot L. R. No. 209/4209/, ARGWINGS KODHEK ROAD, NAIROBI COUNTY.

First Floor Treatment room layout

JOB NO 800

A.05.6



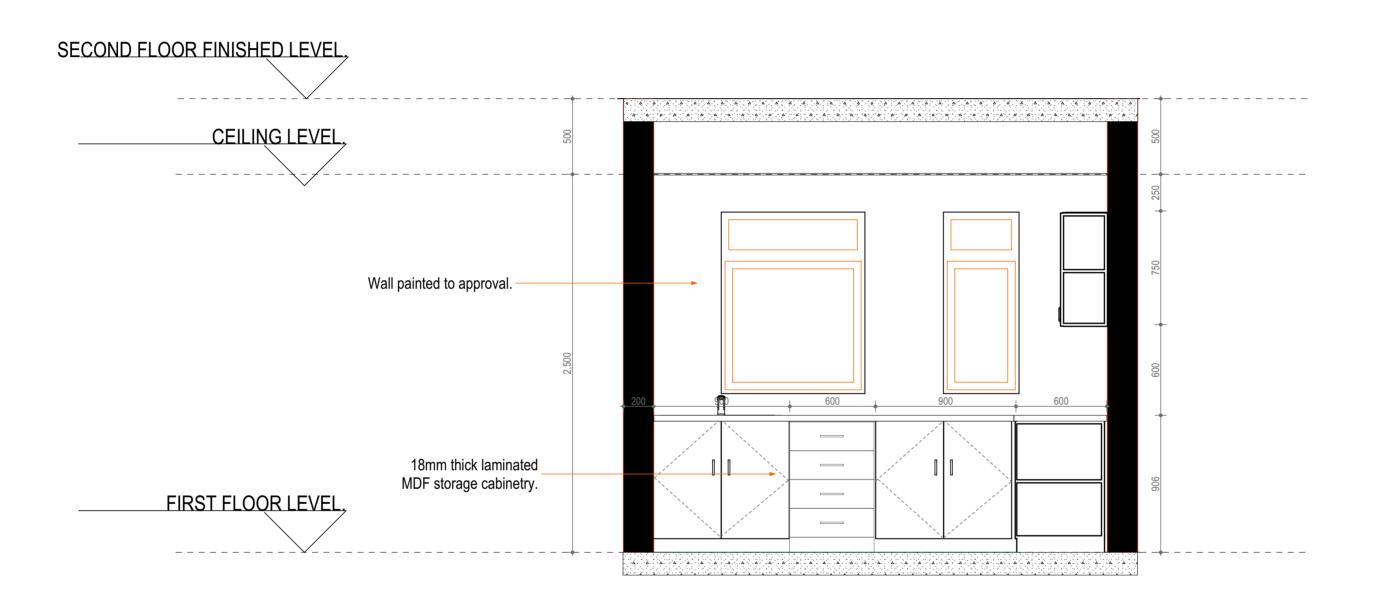

# L[42]06 FIRST FLOOR TREATMENT ROOM ELEVATION

THIS DRAWING IS THE

#### COPYRIGHT OF THE ARCHITECT

IT IS ILLEGAL TO USE IT FOR PURPOSES OF CONSTRUCTION OR TO REPRODUCE IT IN PART OR IN WHOLE WITHOUT THE AUTHOR'S PRIOR CONSENT

#### **NOTES**

- . Dimensions are in millimetres unless otherwise stated. They are to be read and NOT measured.
- 2. PV means permanent ventilation and must be provided above all the doors and windows except WC doors.
- 3. ARCHITECTURAL drawings must be used in conjuction with STRUCTURAL, ELECTRICAL, MECHANICAL and any other revelant consultants' drawings.
- 4. Any discrepanies in this drawing must be reported to the architect before construction commences.

REVISIONS						
NO.	REVISION/ISSUE	DONE BY;	INSTRU- CTION BY;	DATE		



THE NAIROBI HOSPITAL P.O. Box 30026 - 00100 NAIROBI

CLIENTS' SIGNATURE

**PROJECT** 

MANAGERS **PSRM** Consultants

CONSULTANTS

#### ARCHITECTS.

#### Mutiso Menezes International

ARCHITECTURAL, PLANNING AND INTERIOR DESIGN CONSULTANTS P.O.BOX 44934-00100, NAIROBI TEL:3742710/1/2 FAX:254-02-3742717 e-mail: mmi@mmiarch.com

ARCHITECTS' SIGNATURE

### **CIVIL & STRUCTURAL ENGINEERS**

Natconsult Engineering Consultants

MECHANICAL AND ELECTRICAL ENGINEERS

Geomax Consulting Engineers
St Hellen Lane, Off Langata Road, Karen
P.O Box 53745 – 00200, Nairobi, Kenya
Telephone: 020 3860026
Website: http://geomaxke.com/

#### **QUANTITY SURVEYORS**

Linear projects
Vision Plaza, 3rd Floor, Sulle 8A, Mombasa Road
P.O. Box 106188-00101, Nairobi, Kenya
Tel: +254 74 130 2701, +254 738 344 683
Email: info@linearprojects.co.ke



REPURPOSING OF THE EAST WING B - COVID -19 CENTRE AT THE NAIROBI HOSPITAL

Plot L. R. No. 209/4209/, ARGWINGS KODHEK ROAD, NAIROBI COUNTY.

Arch. Edwin Kigai

DRAWING TITLE


1ST Floor Treatment Room Elevation

JOB NO. 800

DRAWING NO.

A.05.7 DATE SCALE DRAWN CHECKED



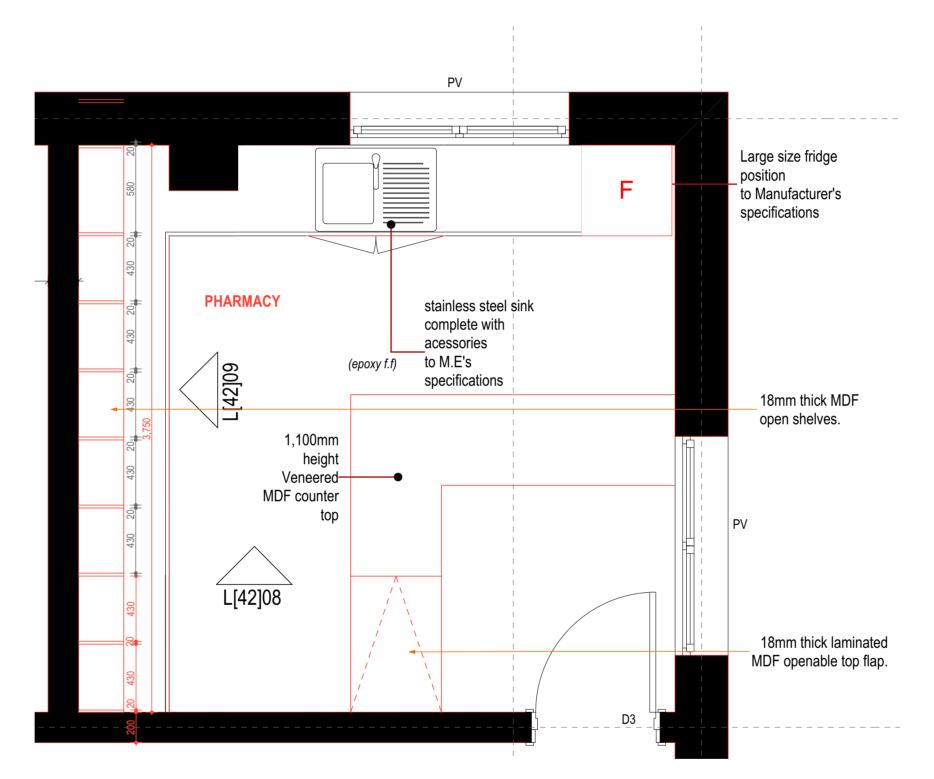

L[42]07 PHARMACY PLAN 1:25

#### **COPYRIGHT OF THE ARCHITECT**

IT IS ILLEGAL TO USE IT FOR PURPOSES OF CONSTRUCTION OR TO REPRODUCE IT IN PART OR IN WHOLE WITHOUT THE AUTHOR'S PRIOR CONSENT

#### **NOTES**

- . Dimensions are in millimetres unless otherwise stated. They are to be read and NOT measured.
- 2. PV means permanent ventilation and must be provided above all the doors and windows except WC doors.
- 3. ARCHITECTURAL drawings must be used in conjuction with STRUCTURAL, ELECTRICAL, MECHANICAL and any other revelant consultants' drawings.
- 4. Any discrepanies in this drawing must be reported to the architect before construction commences.

REVISIONS						
NO.	REVISION/ISSUE	DONE BY;	INSTRU- CTION BY;	DAT		
			1	I		



P.O. Box 30026 - 00100 NAIROBI

CLIENTS' SIGNATURE

#### PROJECT MANAGERS

PSRM Consultants



#### ARCHITECTS.

#### Mutiso Menezes International

ARCHITECTURAL, PLANNING AND INTERIOR DESIGN CONSULTANTS P.O.BOX 44934-00100, NAIROBI TEL:3742710/1/2 FAX:254-02-3742717 e-mail: mmi@mmiarch.com

ARCHITECTS' SIGNATURE

### CIVIL & STRUCTURAL ENGINEERS

Natconsult Engineering Consultants

MECHANICAL AND ELECTRICAL ENGINEERS

Geomax Consulting Engineers
SI Hellen Lane, Off Langata Road Karen
P.O Box 53748 - 00200, Nairobi, Kenya
Telephone: 020 3860026
Website: http://geomaxke.com/

#### **QUANTITY SURVEYORS**

Linear projects
Vision Plaza, 3rd Floor, Suite 8A, Mombasa Road
P.O. Box 106188-00101, Nairobi, Kenrya
Tel: +254 741 302 701, +254 738 344 683
Email: info@linearpojects.co.ke



REPURPOSING OF THE EAST WING B - COVID -19 CENTRE AT THE NAIROBI HOSPITAL

Plot L. R. No. 209/4209/, ARGWINGS KODHEK ROAD, NAIROBI COUNTY.

DRAWING TITLE


Pharmacy

JOB NO. 800

DRAWING NO. A.05.8



DATE SCALE DRAWN CHECKED Arch. Edwin Kigai

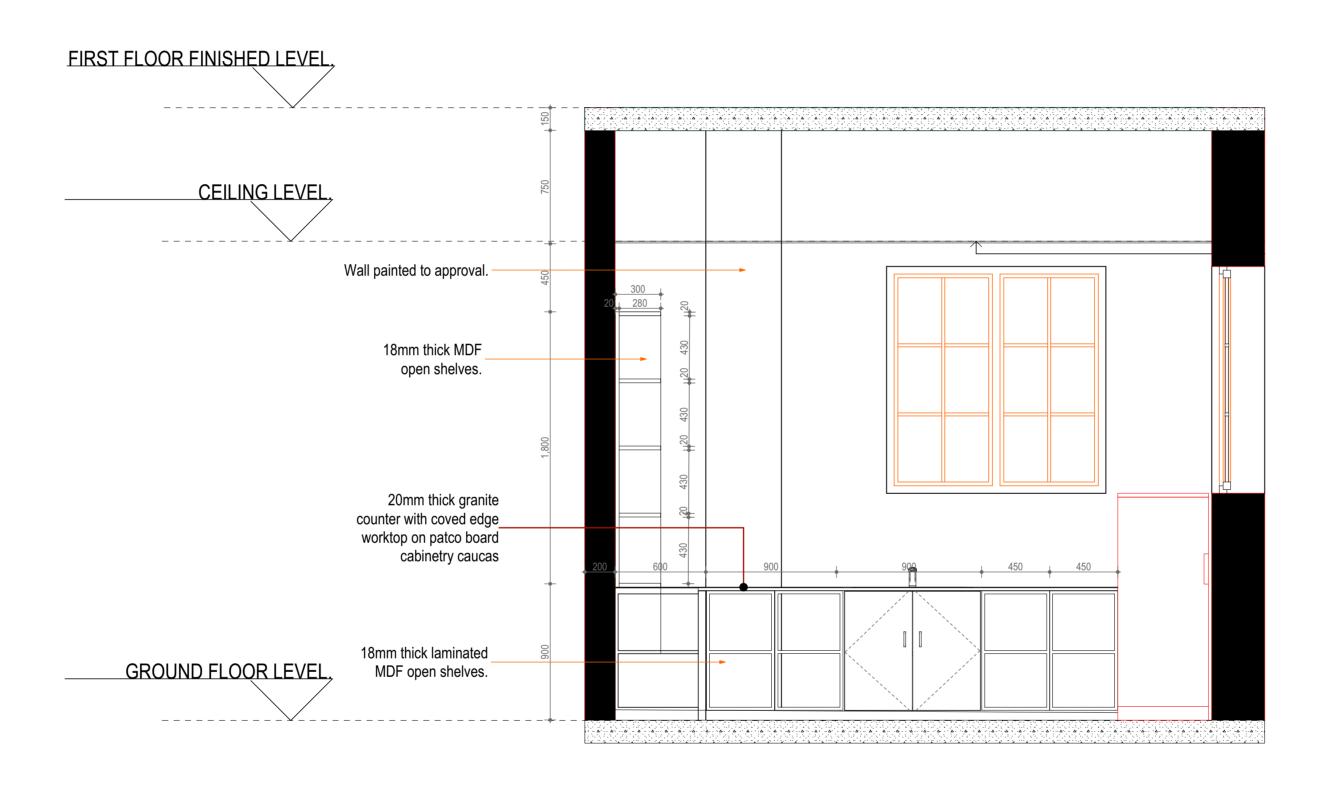

L[42]08 PHARMACY ELEVATIONS

#### THIS DRAWING IS THE

#### COPYRIGHT OF THE ARCHITECT

IT IS ILLEGAL TO USE IT FOR PURPOSES OF CONSTRUCTION OR TO REPRODUCE IT IN PART OR IN WHOLE WITHOUT THE AUTHOR'S PRIOR CONSENT

#### **NOTES**

- . Dimensions are in millimetres unless otherwise stated. They are to be read and NOT measured.
- 2. PV means permanent ventilation and must be provided above all the doors and windows except WC doors.
- 3. ARCHITECTURAL drawings must be used in conjuction with STRUCTURAL, ELECTRICAL, MECHANICAL and any other revelant consultants' drawings.
- 4. Any discrepanies in this drawing must be reported to the architect before construction commences.

	REVISIONS			
NO.	REVISION/ISSUE	DONE BY;	INSTRU- CTION BY;	DATI



THE NAIROBI HOSPITAL P.O. Box 30026 - 00100 NAIROBI

CLIENTS' SIGNATURE

# PROJECT

CLIENT

MANAGERS PSRM Consultants



#### ARCHITECTS.

#### Mutiso Menezes International

ARCHITECTURAL, PLANNING AND INTERIOR DESIGN CONSULTANTS P.O.BOX 44934-00100, NAIROBI TEL:3742710/1/2 FAX:254-02-3742717 e-mail: mmi@mmiarch.com

ARCHITECTS' SIGNATURE

# CIVIL & STRUCTURAL ENGINEERS Natconsult Engineering Consultants

# MECHANICAL AND ELECTRICAL ENGINEERS

Geomax Consulting Engineers
St Hellen Lane, Off Langata Road Karen
P.O Box 53748 – 00200, Nairobi, Kenya
Telephone: c20 3860026
Website: http://geomaxke.com/
Ernail: indi@neomaxke.com/

# **QUANTITY SURVEYORS**

Linear projects
Vision Plaza, 3rd Floor, Sulle 8A, Mombasa Road
P.O. Box 106188-00101, Nairobi, Kenya
Tel: +254 74 130 2701, +254 738 344 683
Email: info@linearprojects.co.ke



#### REPURPOSING OF THE EAST WING B - COVID -19 CENTRE AT THE NAIROBI HOSPITAL

#### Plot L. R. No. 209/4209/, ARGWINGS KODHEK ROAD, NAIROBI COUNTY.

DRAWING TITLE

Pharmacy Elevation 01


JOB NO. 800

DRAWING NO.

A.05.9



DATE SCALE DRAWN CHECKED Arch. Edwin Kigai

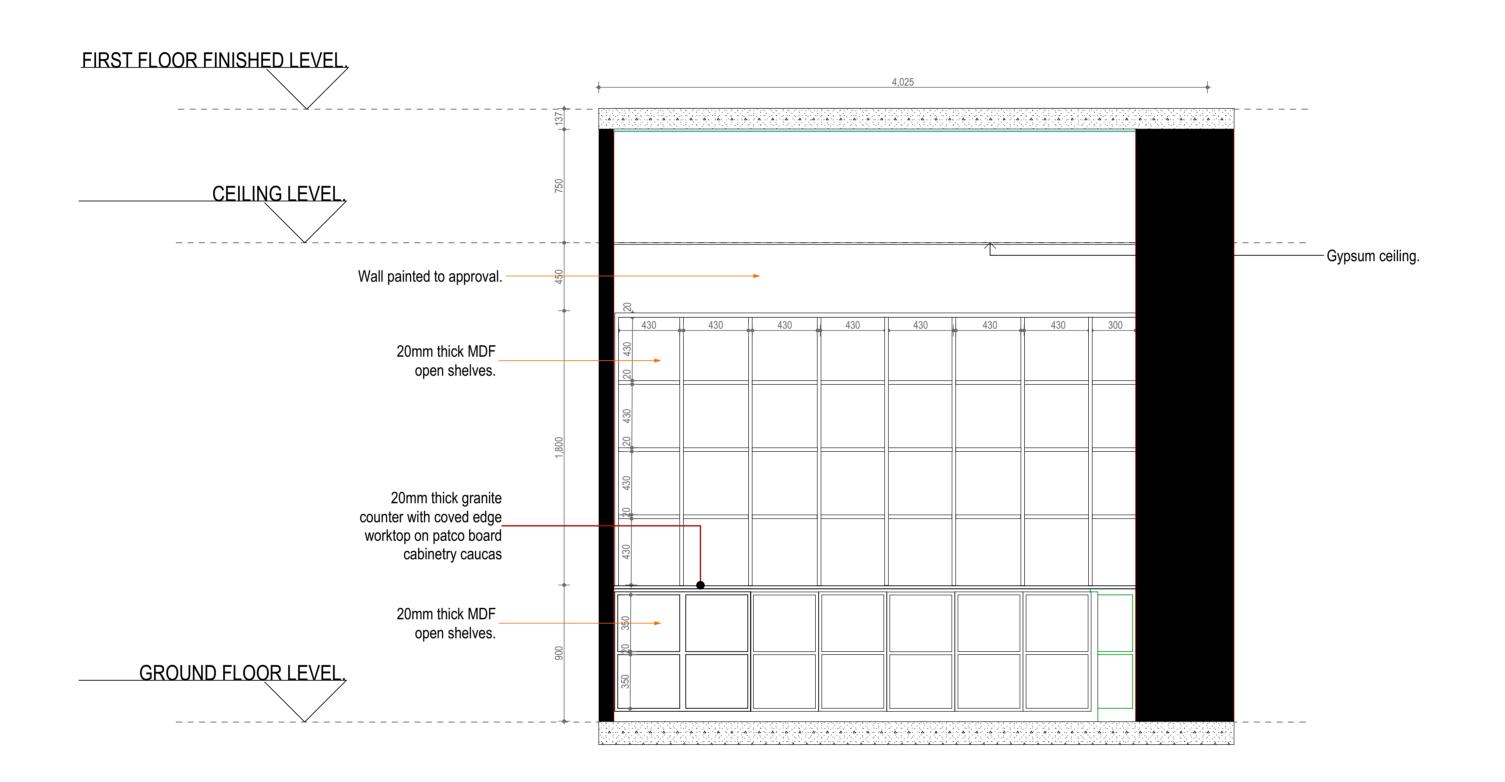

# L[42]09 PHARMACY ELEVATIONS

1:25

#### THIS DRAWING IS THE

#### **COPYRIGHT OF THE ARCHITECT**

IT IS ILLEGAL TO USE IT FOR PURPOSES OF CONSTRUCTION OR TO REPRODUCE IT IN PART OR IN WHOLE WITHOUT THE AUTHOR'S PRIOR CONSENT

#### **NOTES**

- . Dimensions are in millimetres unless otherwise stated. They are to be read and NOT measured.
- 2. PV means permanent ventilation and must be provided above all the doors and windows except WC doors.
- 3. ARCHITECTURAL drawings must be used in conjuction with STRUCTURAL, ELECTRICAL, MECHANICAL and any other revelant consultants' drawings.
- 4. Any discrepanies in this drawing must be reported to the architect before construction commences.

	REVISIONS					
NO.	REVISION/ISSUE	DONE BY;	INSTRU- CTION BY;	DAT		



THE NAIROBI HOSPITAL P.O. Box 30026 - 00100 NAIROBI

CLIENTS' SIGNATURE

# PROJECT

CLIENT

MANAGERS

PSRM Consultants



#### ARCHITECTS.

#### Mutiso Menezes International

ARCHITECTURAL, PLANNING AND INTERIOR DESIGN CONSULTANTS P.O.BOX 44934-00100, NAIROBI TEL:3742710/1/2 FAX:254-02-3742717 e-mail: mmi@mmiarch.com

ARCHITECTS' SIGNATURE

### CIVIL & STRUCTURAL ENGINEERS

Natconsult Engineering Consultants

MECHANICAL AND ELECTRICAL ENGINEERS

Geomax Consulting Engineers

#### **QUANTITY SURVEYORS**

Linear projects

Vision Plaza, 3rd Floor, Suite 8A, Mombasa Road P.O. Box 106188-00101, Nairobi, Kenya Tel: +254 741 302 701, +254 738 344 683 Email: info@linearprojects.co.ke



REPURPOSING OF THE EAST WING B - COVID -19 CENTRE AT THE NAIROBI HOSPITAL

Plot L. R. No. 209/4209/, ARGWINGS KODHEK ROAD, NAIROBI COUNTY.

Pharmacy Elevation 02

JOB NO. 800

DRAWING NO.

A.05.10

DATE SCALE DRAWN CHECKED Arch. Edwin Kigai 03/06/2024 1:25



L[--]S: GENERAL ARRANGEMENTS LAYOUTS CLIENTS' SIGNATURE Linear projects 800 A.03.1.2

# THIS DRAWING IS THE

# COPYRIGHT OF THE ARCHITECT

IT IS ILLEGAL TO USE IT FOR PURPOSES OF CONSTRUCTION OR TO REPRODUCE IT IN PART OR IN WHOLE WITHOUT THE AUTHOR'S PRIOR CONSENT

# **NOTES**

I. Dimensions are in millimetres unless otherwise stated. They are to be read and NOT measured.

- 2. PV means permanent ventilation and must be provided above all the doors and windows except WC doors.
- 3. ARCHITECTURAL drawings must be used in conjuction with STRUCTURAL, ELECTRICAL, MECHANICAL and any other revelant consultants' drawings.
- 4. Any discrepanies in this drawing must be reported to the architect before construction commences.

<b>D</b>	-	/I C	`\!	146	C
R	E/	/13	SIL	JΝ	-5

NO.	REVISION/ISSUE	DONE BY;	INSTRU- CTION BY;	DATE
				_



THE NAIROBI HOSPITAL

P.O. Box 30026 - 00100 NAIROBI

**PROJECT MANAGERS** 

**PSRM Consultants** P.O Box 60824 - 00200, Nairobi Telephone: 020 2714717 Email: info@psrmconsultants.com Website: www.psrmconsultants.com



# ARCHITECTS.

# **Mutiso Menezes International**

ARCHITECTURAL, PLANNING AND INTERIOR DESIGN CONSULTANTS P.O.BOX 44934-00100, NAIROBI TEL:3742710/1/2 FAX:254-02-3742717 e-mail: mmi@mmiarch.com

ARCHITECTS' SIGNATURE

# **CIVIL & STRUCTURAL ENGINEERS**

Natconsult Engineering Consultants

MECHANICAL AND ELECTRICAL ENGINEERS

Geomax Consulting Engineers
St Hellen Lane, Off Langata Road,Karen
P.O Box 53748 - 00200, Nairobi, Kenya
Telephone: 020 3860026
Website: http://geomaxke.com/

# **QUANTITY SURVEYORS**

Vision Plaza, 3rd Floor, Suite 8A, Mombasa Road P.O. Box 106188-00101, Nairobi, Kenya Tel: +254 741 302 701, +254 738 344 683 Email: info@linearprojects.co.ke



REPURPOSING OF THE EAST WING B - COVID -19 CENTRE AT THE NAIROBI HOSPITAL

Plot L. R. No. 209/4209/, ARGWINGS KODHEK ROAD, NAIROBI COUNTY.


DRAWING TITLE

**General Arrangement Layouts** 

DRAWING NO.

DATE SCALE DRAWN CHECKED Julie Arch. Edwin Kigai



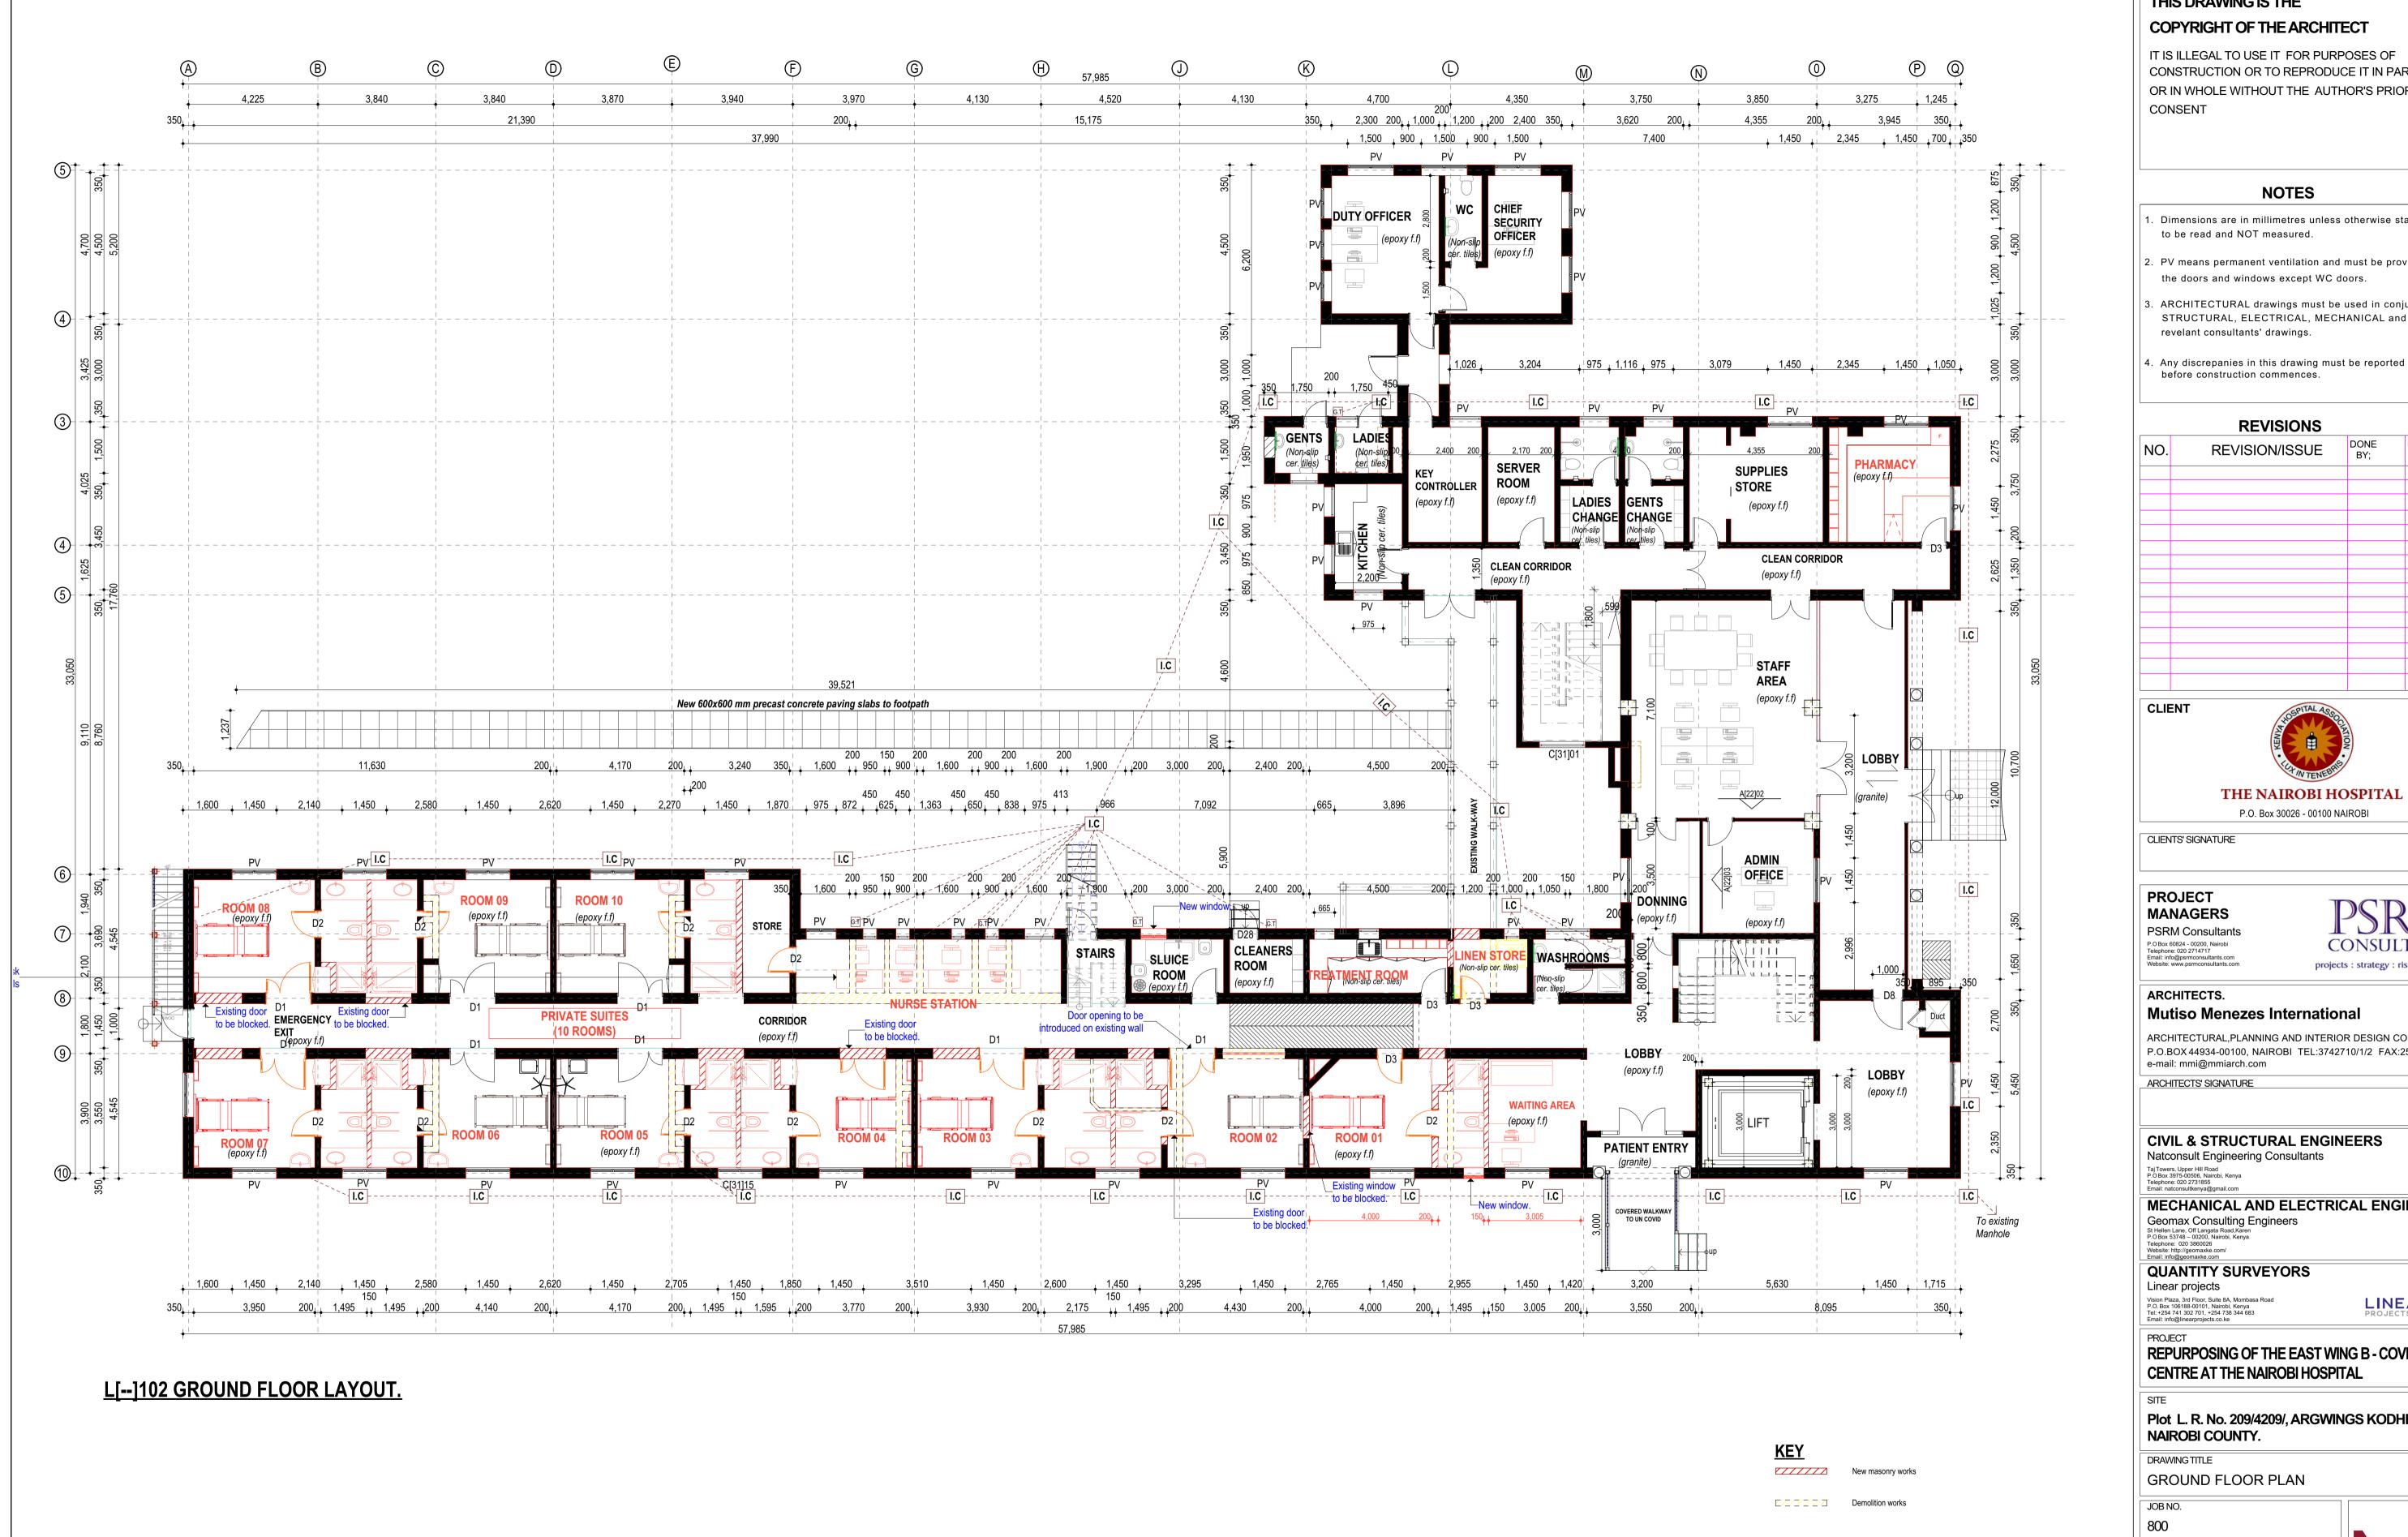

IT IS ILLEGAL TO USE IT FOR PURPOSES OF CONSTRUCTION OR TO REPRODUCE IT IN PART OR IN WHOLE WITHOUT THE AUTHOR'S PRIOR

. Dimensions are in millimetres unless otherwise stated. They are

- 2. PV means permanent ventilation and must be provided above all
- . ARCHITECTURAL drawings must be used in conjuction with STRUCTURAL, ELECTRICAL, MECHANICAL and any other
- . Any discrepanies in this drawing must be reported to the architect

	REVISIONS			
NO.	REVISION/ISSUE	DONE BY;	INSTRU- CTION BY;	DATE



**CONSULTANTS** projects : strategy : risk : management

ARCHITECTURAL, PLANNING AND INTERIOR DESIGN CONSULTANTS P.O.BOX 44934-00100, NAIROBI TEL:3742710/1/2 FAX:254-02-3742717

# **CIVIL & STRUCTURAL ENGINEERS**

MECHANICAL AND ELECTRICAL ENGINEERS

LINEAR PROJECTS I IMPE

# REPURPOSING OF THE EAST WING B - COVID -19

Plot L. R. No. 209/4209/, ARGWINGS KODHEK ROAD,

DRAWING NO. A.03.1.4

Existing works retained

New partition works

DATE SCALE DRAWN CHECKED 24/06/2024 1:100 Julie Arch. Edwin Kigai

# L(76)s:STORAGE FITTINGS DETAILS

#### THIS DRAWING IS THE

#### COPYRIGHT OF THE ARCHITECT

IT IS ILLEGAL TO USE IT FOR PURPOSES OF CONSTRUCTION OR TO REPRODUCE IT IN PART OR IN WHOLE WITHOUT THE AUTHOR'S PRIOR CONSENT

- . Dimensions are in millimetres unless otherwise stated. They are to be read and NOT measured.
- the doors and windows except WC doors.
- ARCHITECTURAL drawings must be used in conjuction with STRUCTURAL, ELECTRICAL, MECHANICAL and any other revelant consultants' drawings.
- Any discrepanies in this drawing must be reported to the architect before construction commences.

#### REVISIONS

NO.	REVISION/ISSUE	DONE BY;	INSTRU- CTION BY;	DATE

#### CLIENT



THE NAIROBI HOSPITAL

CLIENTS' SIGNATURE

# PROJECT

PSRM Consultants



#### ARCHITECTS.

ARCHITECTURAL, PLANNING AND INTERIOR DESIGN CONSULTANTS P.O.BOX 44934-00100, NAIROBI TEL:3742710/1/2 FAX:254-02-3742717 e-mail: mmi@mmiarch.com

ARCHITECTS' SIGNATURE

#### CIVIL & STRUCTURAL ENGINEERS

MECHANICAL AND ELECTRICAL ENGINEERS

#### QUANTITY SURVEYORS



#### REPURPOSING OF THE EAST WING B - COVID -19

CENTRE AT THE NAIROBI HOSPITAL


Plot L. R. No. 209/4209/, ARGWINGS KODHEK ROAD, NAIROBI COUNTY.

Page break

JOB NO 800

A.05.11.1 DATE SCALE DRAWN CHECKED



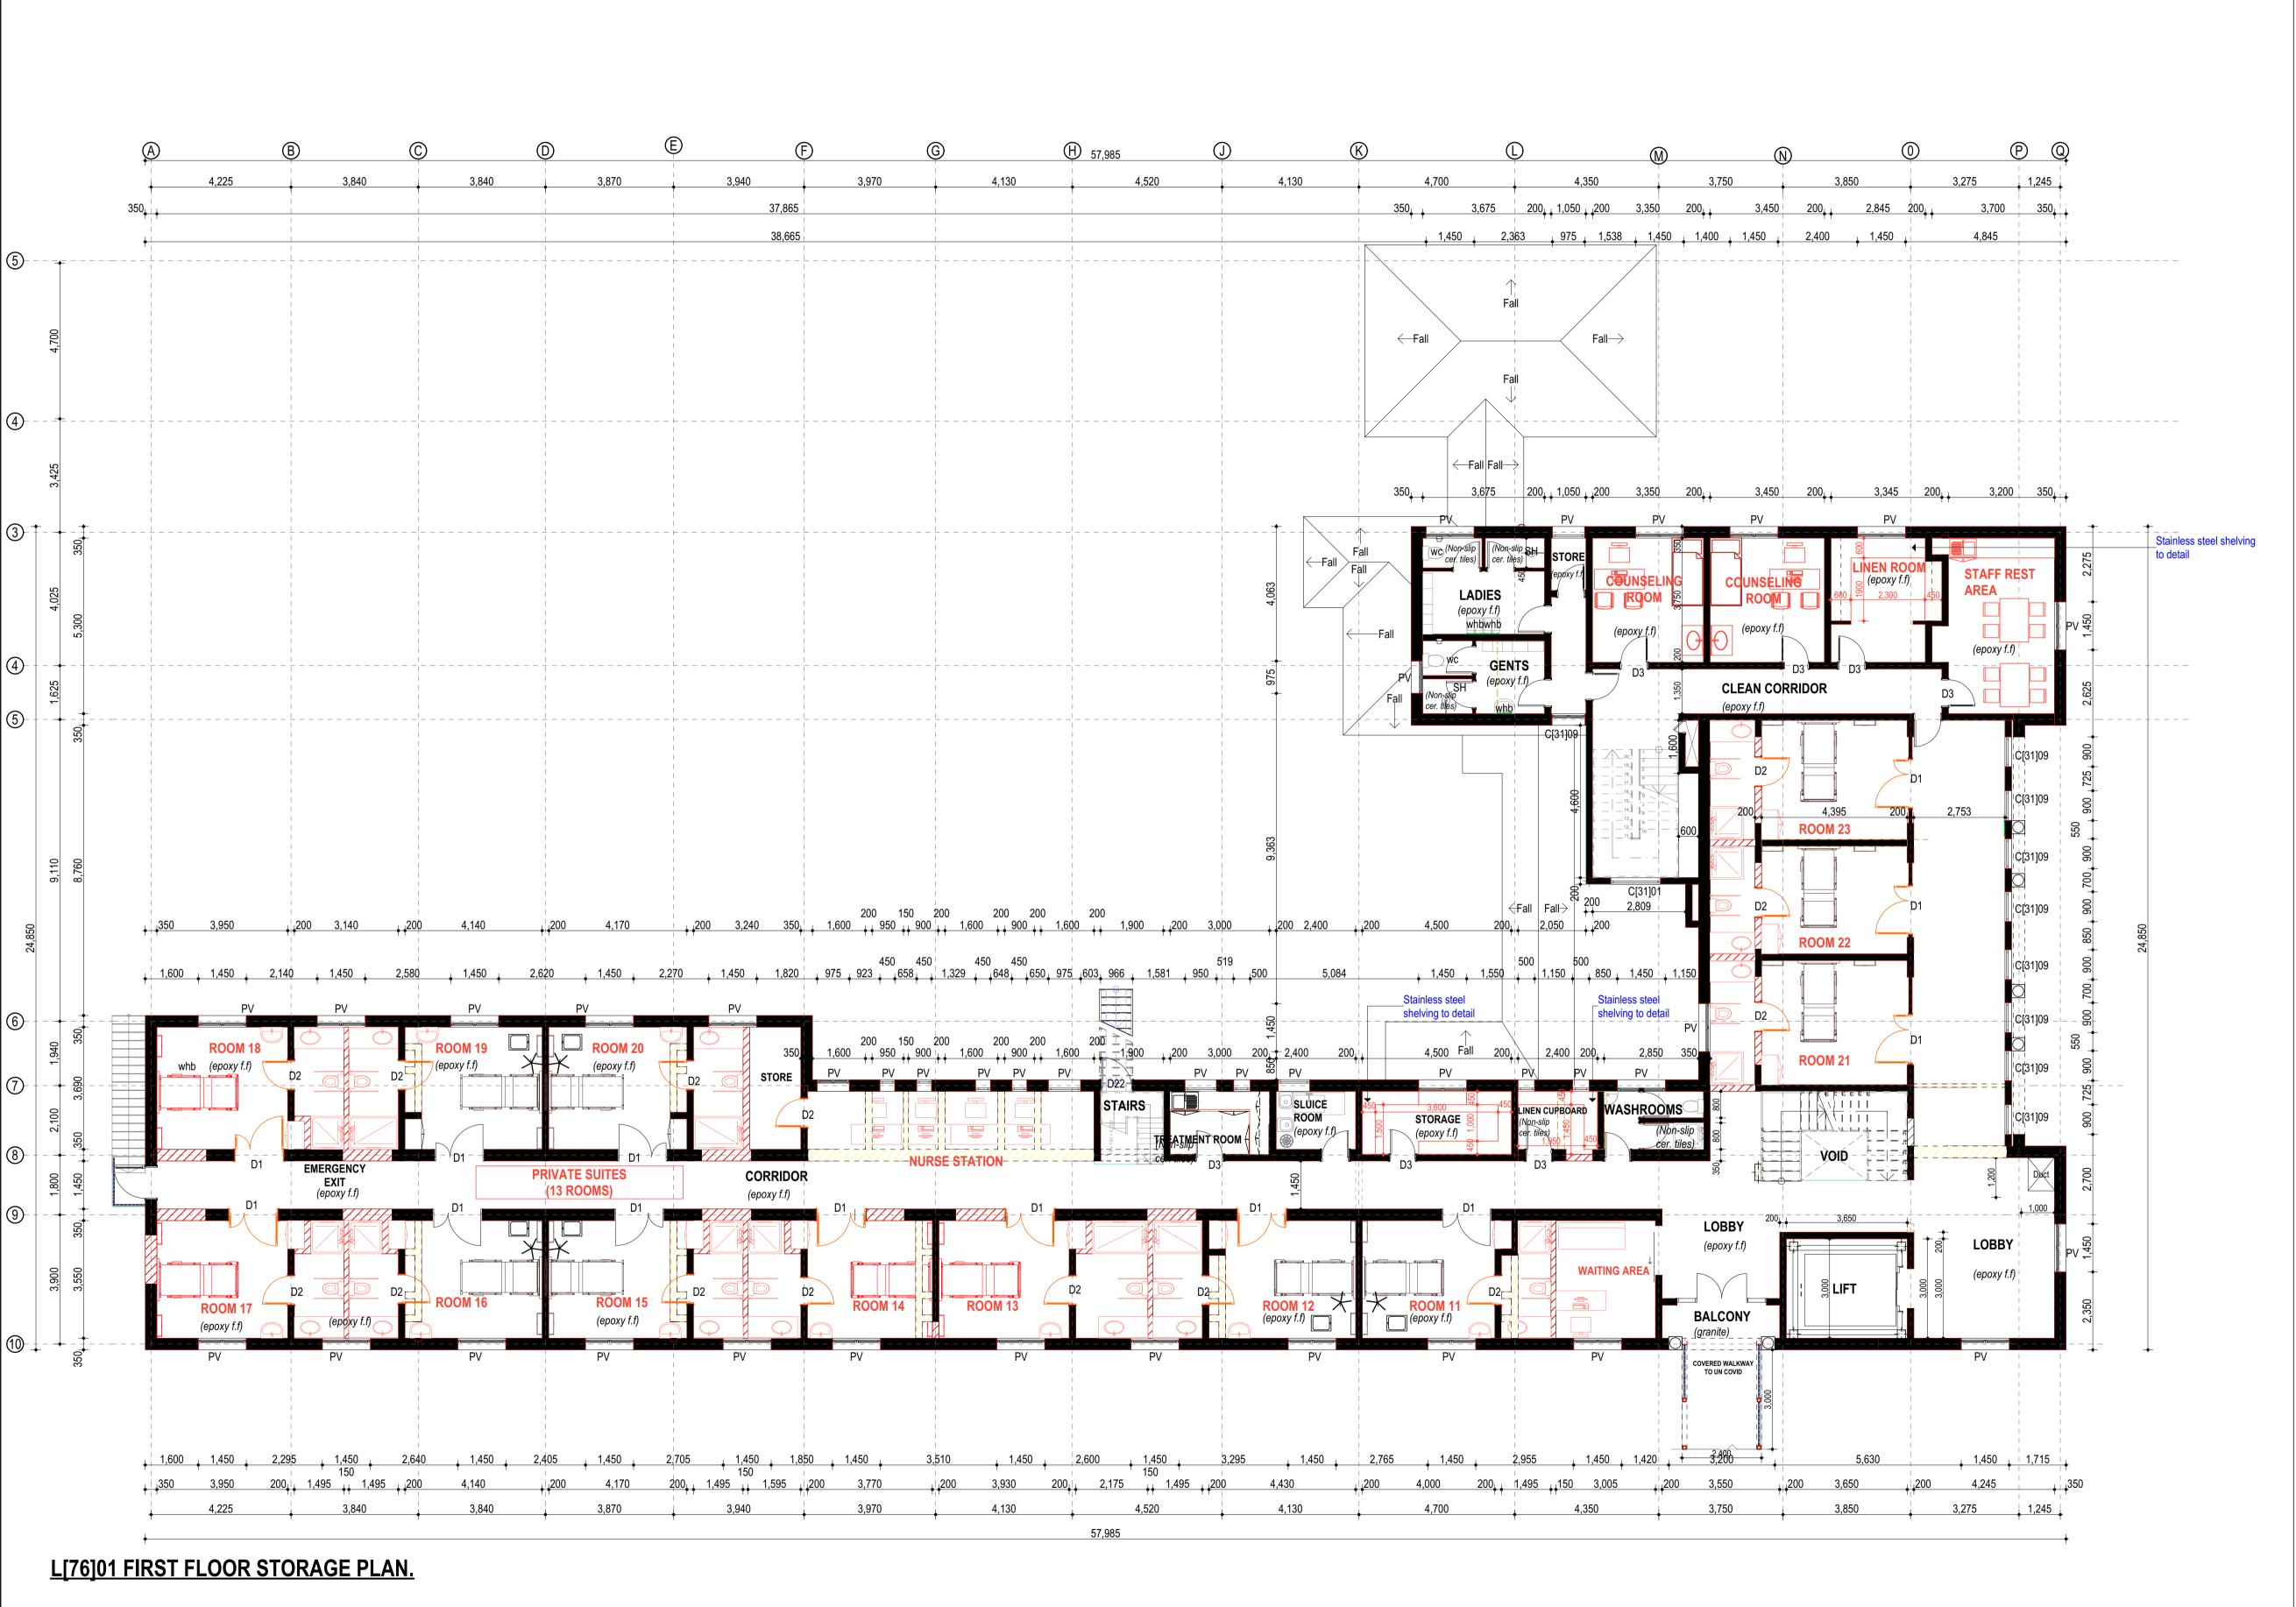

# COPYRIGHT OF THE ARCHITECT

IT IS ILLEGAL TO USE IT FOR PURPOSES OF CONSTRUCTION OR TO REPRODUCE IT IN PART OR IN WHOLE WITHOUT THE AUTHOR'S PRIOR CONSENT

### **NOTES**

. Dimensions are in millimetres unless otherwise stated. They are to be read and NOT measured.

- 2. PV means permanent ventilation and must be provided above all the doors and windows except WC doors.
- 3. ARCHITECTURAL drawings must be used in conjuction with STRUCTURAL, ELECTRICAL, MECHANICAL and any other revelant consultants' drawings.
- 4. Any discrepanies in this drawing must be reported to the architect before construction commences.

REVISIONS					
NO.	REVISION/ISSUE	DONE BY;	INSTRU- CTION BY;	DATE	



P.O. Box 30026 - 00100 NAIROBI CLIENTS' SIGNATURE

# **PROJECT**

**MANAGERS PSRM Consultants** P.O Box 60824 - 00200, Nairobi Telephone: 020 2714717 Email: info@psrmconsultants.com Website: www.psrmconsultants.com

**CONSULTANTS** 

projects: strategy: risk: management

# ARCHITECTS.

# **Mutiso Menezes International**

ARCHITECTURAL, PLANNING AND INTERIOR DESIGN CONSULTANTS P.O.BOX 44934-00100, NAIROBI TEL:3742710/1/2 FAX:254-02-3742717 e-mail: mmi@mmiarch.com

ARCHITECTS' SIGNATURE

# **CIVIL & STRUCTURAL ENGINEERS**

Natconsult Engineering Consultants

Taj Towers, Upper Hill Road P.O Box 3975-00506, Nairobi, Kenya Telephone: 020 2731855 Email: natconsultkenya@gmail.com

# MECHANICAL AND ELECTRICAL ENGINEERS

Geomax Consulting Engineers
St Hellen Lane, Off Langata Road, Karen
P. O Box 53748 – 00200, Nairobi, Kenya
Telephone: 02 3860028
Website: http://geomaxke.com/
Email: info@geomaxke.com/

**QUANTITY SURVEYORS** Linear projects

Vision Plaza, 3rd Floor, Suite 8A, Mombasa Road P.O. Box 106188-00101, Nairobi, Kenya Tel: +254 741 302 701, +254 738 344 683 Email: info@linearprojects.co.ke



REPURPOSING OF THE EAST WING B - COVID -19 CENTRE AT THE NAIROBI HOSPITAL

Plot L. R. No. 209/4209/, ARGWINGS KODHEK ROAD, NAIROBI COUNTY.

DRAWING TITLE L(76)01


JOB NO.

800

DRAWING NO. Storage Plan

DATE SCALE DRAWN CHECKED 24/06/2024 1:100 Julie Arch. Edwin Kigai



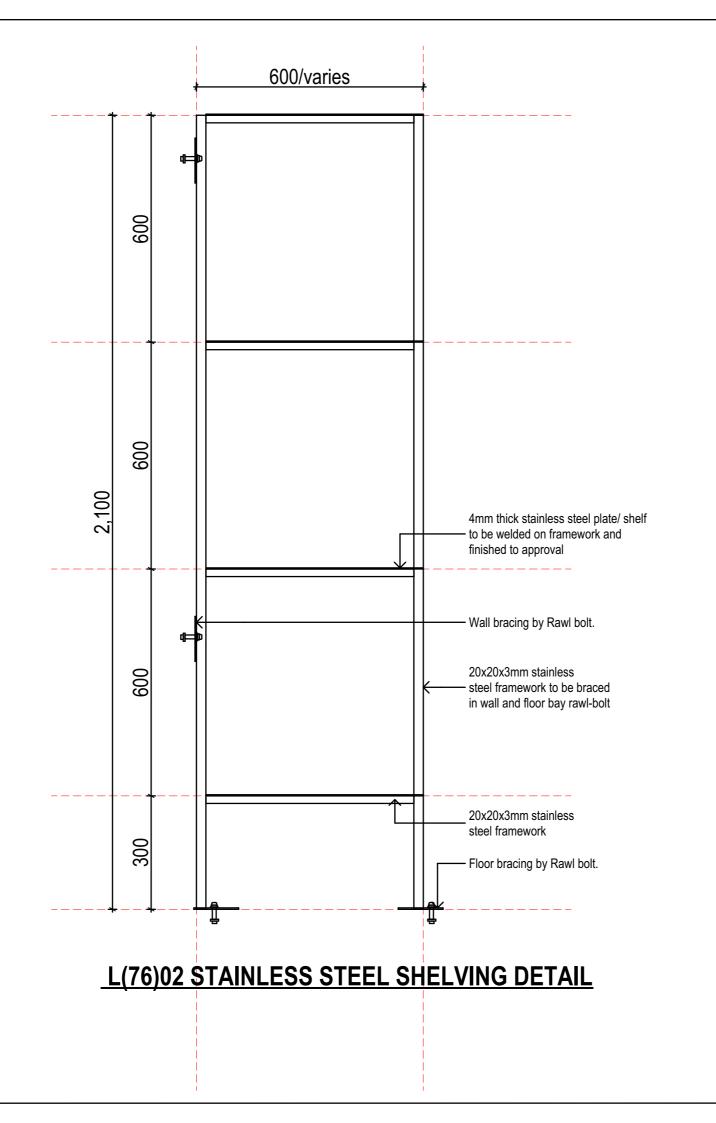

#### COPYRIGHT OF THE ARCHITECT

IT IS ILLEGAL TO USE IT FOR PURPOSES OF CONSTRUCTION OR TO REPRODUCE IT IN PART OR IN WHOLE WITHOUT THE AUTHOR'S PRIOR CONSENT

#### NOTES

- . Dimensions are in millimetres unless otherwise stated. They are to be read and NOT measured.
- the doors and windows except WC doors.
- ARCHITECTURAL drawings must be used in conjuction with STRUCTURAL, ELECTRICAL, MECHANICAL and any other revelant consultants' drawings.
- Any discrepanies in this drawing must be reported to the architect before construction commences.

#### **REVISIONS**

	NO.	REVISION/ISSUE	DONE BY;	INSTRU- CTION BY;	DATE

#### CLIENT



#### THE NAIROBI HOSPITAL

#### CLIENTS' SIGNATURE

#### PROJECT MANAGERS

PSRM Consultants P.O Box 60824 - 00200, Nairobi Telephone: 020 2714717 Email: info@psrmconsultants.com Website: www.psrmconsultants.com



#### ARCHITECTS.

#### **Mutiso Menezes International**

ARCHITECTURAL, PLANNING AND INTERIOR DESIGN CONSULTANTS P.O.BOX 44934-00100, NAIROBI TEL:3742710/1/2 FAX:254-02-3742717 e-mail: mmi@mmiarch.com

ARCHITECTS' SIGNATURE

#### **CIVIL & STRUCTURAL ENGINEERS**

#### MECHANICAL AND ELECTRICAL ENGINEERS

#### QUANTITY SURVEYORS





#### REPURPOSING OF THE EAST WING B - COVID -19 CENTRE AT THE NAIROBI HOSPITAL

#### Plot L. R. No. 209/4209/, ARGWINGS KODHEK ROAD, NAIROBI COUNTY.

DRAWINGTITLE


Typical Storage details


JOB NO 800


DRAWING NO

L(76)02 DATE SCALE DRAWN CHECKED
24/06/2024 1:10 Julie Arch. Edwin Kigal




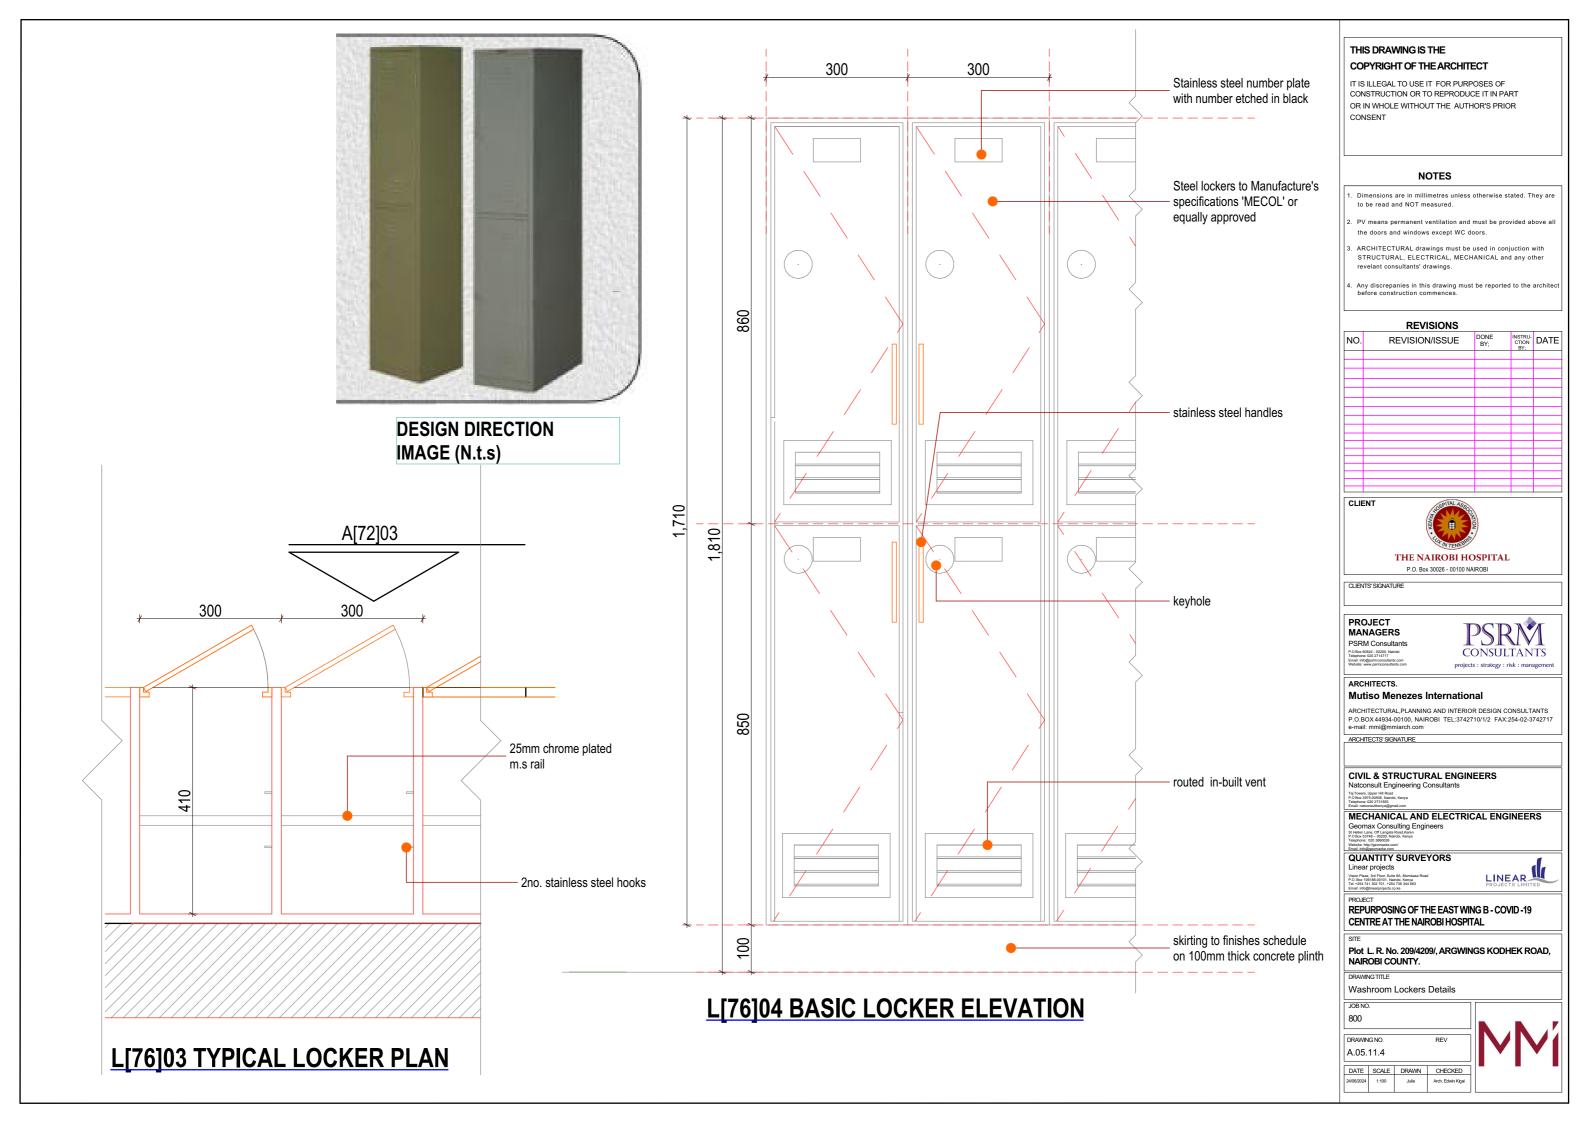

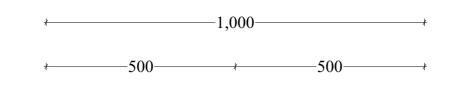

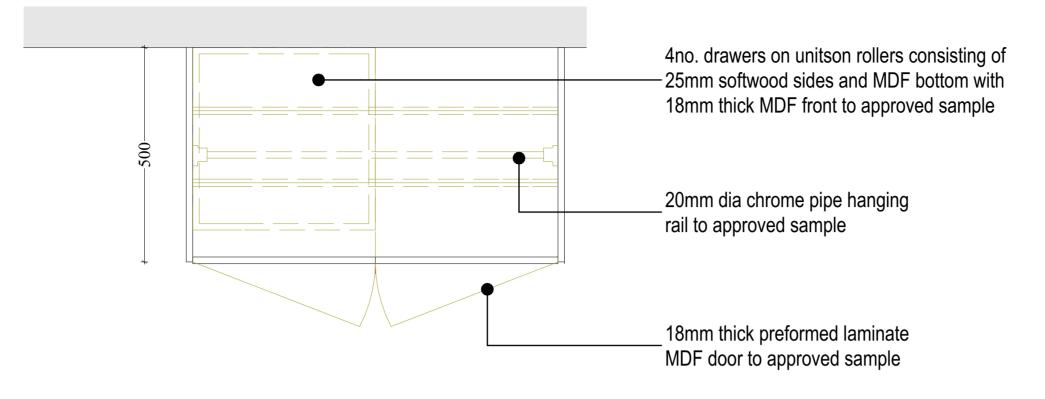

# **A[76]02 PATIENTS CLOSET PLAN**

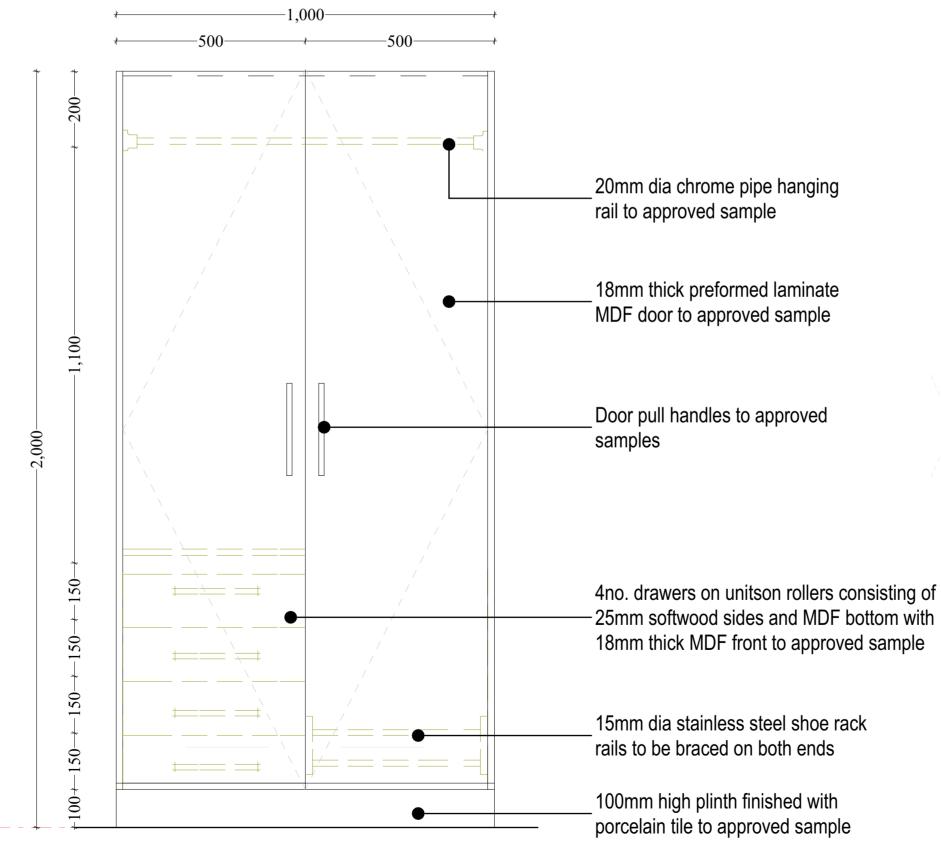

# L[76]05 PATIENTS CLOSET ELEVATION

Location: Patients' rooms

#### THIS DRAWING IS THE

#### **COPYRIGHT OF THE ARCHITECT**

IT IS ILLEGAL TO USE IT FOR PURPOSES OF CONSTRUCTION OR TO REPRODUCE IT IN PART OR IN WHOLE WITHOUT THE AUTHOR'S PRIOR CONSENT

#### **NOTES**

- . Dimensions are in millimetres unless otherwise stated. They are to be read and NOT measured.
- PV means permanent ventilation and must be provided above all the doors and windows except WC doors.
- 3. ARCHITECTURAL drawings must be used in conjuction with STRUCTURAL, ELECTRICAL, MECHANICAL and any other revelant consultants' drawings.
- . Any discrepanies in this drawing must be reported to the architect before construction commences.

	KE	. V	13	U	VO
) <u> </u>	/101	$\sim$	X1/I	00	

NO.	REVISION/ISSUE	BY;	CTION BY;	DA

#### CLIENT



P.O. Box 30026 - 00100 NAIROBI

CLIENTS' SIGNATURE

# **PROJECT**

**MANAGERS PSRM Consultants** 



#### ARCHITECTS.

#### **Mutiso Menezes International**

ARCHITECTURAL, PLANNING AND INTERIOR DESIGN CONSULTANTS P.O.BOX 44934-00100, NAIROBI TEL:3742710/1/2 FAX:254-02-3742717 e-mail: mmi@mmiarch.com

ARCHITECTS' SIGNATURE

# CIVIL & STRUCTURAL ENGINEERS Natconsult Engineering Consultants

# **MECHANICAL AND ELECTRICAL ENGINEERS**

Geomax Consulting Engineers

# **QUANTITY SURVEYORS**

Linear projects

Vision Plaza, 3rd Floor, Suite 8A, Mombasa Road P.O. Box 106188-00101, Nairobi, Kenya Tel: +254 741 302 701, +254 738 344 683 Email: info@linearnorierts co. ka



### REPURPOSING OF THE EAST WING B - COVID -19 CENTRE AT THE NAIROBI HOSPITAL

#### Plot L. R. No. 209/4209/, ARGWINGS KODHEK ROAD, NAIROBI COUNTY.

Patients Wardrobe

JOB NO. 800

DRAWING NO.

A.05.11.5

DATE SCALE DRAWN CHECKED Arch. Edwin Kigai



# PROPOSED COVID-19 CENTRE FOR THE NAIROBI HOSPITAL

# RE-ORGANIZATION AND REFURBISHMENT OF EXISTING NURSING SCHOOL TO ACCOMMODATE COVID-19 PATIENTS

# GENERAL ARRANGEMENT DRAWINGS

# PREPARED BY

# **MUTISO MENEZES INTERNATIONAL**



MMID STUDIO, 5th Floor, Westlands Rd, P.O.BOX 44934 - 00100, Nairobi, Kenya T. +254 20 374 2710/1/2, F. +254 20 3742717 C. +254 722 206 193 / +254 786 206 193 E.mmi@mmiarch.com | www.mmiarch.com



Monday, 27 May 2024

Copyright in this drawing is owned by Mutiso Menezes International.

It is illegal to use it for purposes of construction or to reproduce it in part or in whole without the author's prior consent.

1. All work is to be carried out in accordance with SANS 10400 and other relevant SANS Standards.

2. This drawing is not to be scaled. Figured dimensions to be used.

3.All dimensions are in millimeters unless otherwise stated. Dimensions to be read NOT measured.

4. All levels and dimensions to be checked on site by the contractor before work is carried out and any discrepancies to be reported to

5. PV means Permanent Ventilation and must be provided above all the doors and windows except WC doors.

6.ARCHITECTURAL drawings must be read in conjunction with STRUCTURAL, ELECTRICAL, MECHANICAL and all the relevant drawings, schedules and specifications from the Architect and all other consultants related to the project.

7. The contractor shall in all aspects of the works comply with the provisions of the Occupational Health and Safety Act, 1993 (Act No 85 of 1993) and any regulations promulgated in terms of that Act or the Factories Machinery and Building Works Act of 1941.

REV	DESCRIPTION	DA
Α	1. Connection to UN Covid Centre introduced	12.5
	2. Nurse station introduced on Ground floor	12.5
	3. Screening area omitted	12.5
В	Warming kitchen and ramp between grid line D & F on ground floor omitted	3.8.
	Admin office between grid O and Q changed to     Nurse Station on ground floor	3.8.
С	Nurse station between grid lines O and Q changed to Lift lobby on ground floor	12.9
	Nurse station, donning and doffing introduced between grid lines H and K on ground floor	12.9
	ICU and Procedure area on ground floor changed to staff area,donning and Admin office	12.9
	4. Sluice room between grid lines K and L on Ground floor changed to Kitchen	12.9
	5. ICU rooms between grid lines N and Q changed to Pharmacy and store	12.9
D	HDU and assisted bath on first floor between grid lines     O and Q changed Lift Lobby	12.9
	Sluice room and ICU roomson first floor between grid lines N and Q changed to Pharmacy and store	12.9

PROPOSED COVID -19 CENTRE FOR UN /THE NAIROBI

L.R. NO 209/6442/1, NAIROBI COUNTY.



# **Mutiso Menezes International**

ARCHITECTURAL, PLANNING AND INTERIOR DESIGN CONSULTANTS P.O.BOX 44934-00100, NAIROBI TEL:3742710/1/2 FAX:254-02-3742717 e-mail: mmi@mmiarch.com.

ARCHITECTS' SIGNATURE

QUANTITY SURVEYORS. LINEAR PROJECTS LTD P. O Box 106188 00101, NAIROBI.

CIVIL / STRUCTURAL ENGINEERS.

**SERVICES ENGINEERS** M &E CONSULTANTS P. O BOX 50744-00100. NAIROBI.

THE NAIROBI HOSPITAL

P.O BOX 30026-00100, NAIROBI

CLIENTS' SIGNATURE

DRAWING TITLE


**AS BUILT DRAWINGS** 

GENERAL ARRANGEMENT DRAWINGS


2505 INFO TENDER CONSTRUCTION COUNCIL Arch. Edwin Kigai. Arch. Musa



REV	DESCRIPTION	DATE
Α	1. Connection to UN Covid Centre introduced	12.5.2020
	Nurse station introduced on Ground floor	12.5.2020
	3. Screening area omitted	12.5.2020
В	Warming kitchen and ramp between grid line D & F on ground floor omitted	3.8.2020
	Admin office between grid O and Q changed to     Nurse Station on ground floor	3.8.2020
С	Nurse station between grid lines O and Q changed to Lift lobby on ground floor	12.9.2020
	Nurse station, donning and doffing introduced between grid lines H and K on ground floor	12.9.2020
	ICU and Procedure area on ground floor changed to staff area,donning and Admin office	12.9.2020
	Sluice room between grid lines K and L on Ground floor changed to Kitchen	12.9.2020
	5. ICU rooms between grid lines N and Q changed to Pharmacy and store	12.9.2020
D	HDU and assisted bath on first floor between grid lines     O and Q changed Lift Lobby	12.9.2020
	Sluice room and ICU roomson first floor between grid lines N and Q changed to Pharmacy and store	12.9.2020

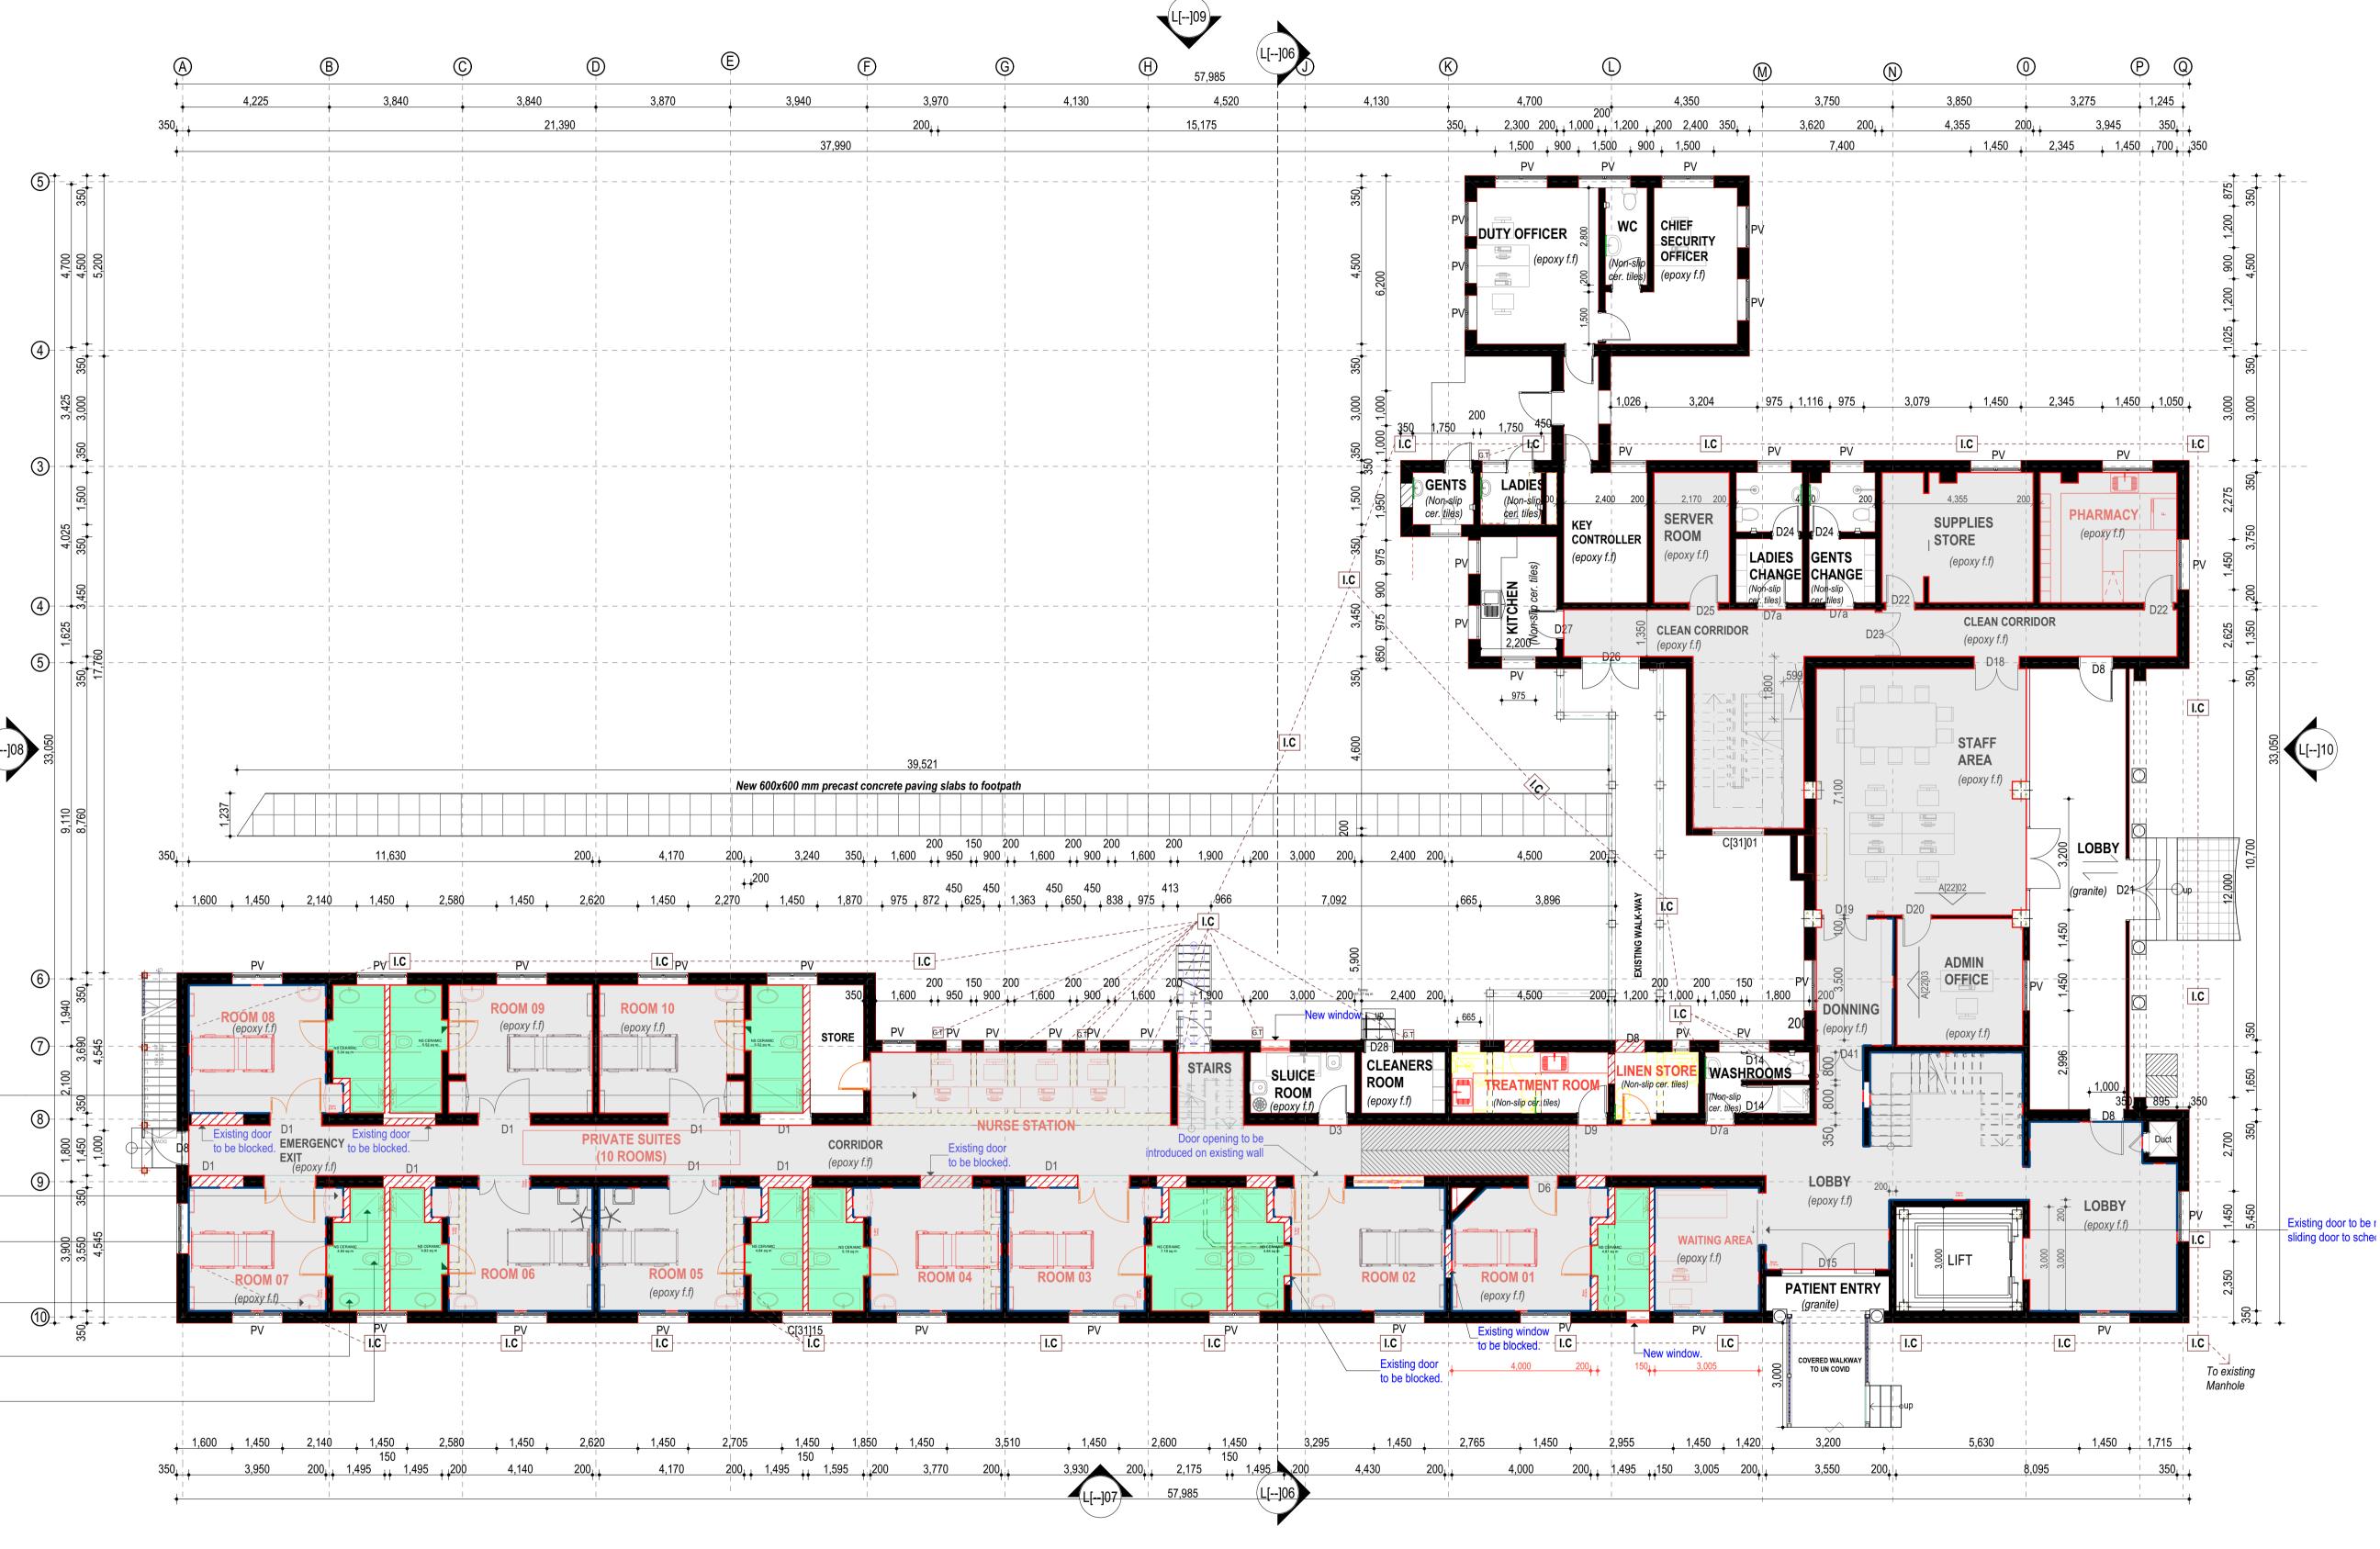

L[--]102 GROUND FLOOR.

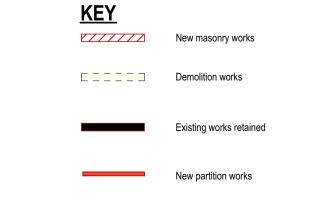

# THIS DRAWING IS THE


# COPYRIGHT OF THE ARCHITECT

IT IS ILLEGAL TO USE IT FOR PURPOSES OF CONSTRUCTION OR TO REPRODUCE IT IN PART OR IN WHOLE WITHOUT THE AUTHOR'S PRIOR CONSENT

# **NOTES**

- 1. Dimensions are in millimetres unless otherwise stated. They are to be read and NOT measured.
- 2. PV means permanent ventilation and must be provided above all the doors and windows except WC doors.
- 3. ARCHITECTURAL drawings must be used in conjuction with STRUCTURAL, ELECTRICAL, MECHANICAL and any other revelant consultants' drawings.
- 4. Any discrepanies in this drawing must be reported to the architect before construction commences.

	<b>REVISIONS</b>					
NO.	REVISION/ISSUE	DONE BY;	INSTRU- CTION BY;	DATE		

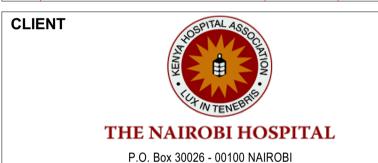

# CLIENTS' SIGNATURE

**PROJECT MANAGERS PSRM Consultants** 

P.O Box 60824 - 00200, Nairobi Telephone: 020 2714717 Email: info@psrmconsultants.com Website: www.psrmconsultants.com

CONSULTANTS projects: strategy: risk: management

### ARCHITECTS. **Mutiso Menezes International**

ARCHITECTURAL.PLANNING AND INTERIOR DESIGN CONSULTANTS P.O.BOX 44934-00100, NAIROBI TEL:3742710/1/2 FAX:254-02-3742717

### e-mail: mmi@mmiarch.com ARCHITECTS' SIGNATURE

#### CIVIL & STRUCTURAL ENGINEERS Natconsult Engineering Consultants

Taj Towers, Upper Hill Road P.O Box 3975-00506, Nairobi, Kenya Telephone: 020 2731855 Email: natconsultkenya@gmail.com

#### MECHANICAL AND ELECTRICAL ENGINEERS Geomax Consulting Engineers

St Hellen Lane, Off Langata Road, Karen P.O Box 53748 – 00200, Nairobi, Kenya Telephone: 020 3860026 Website: http://geomaxke.com/ Email: info@geomaxke.com/

# **QUANTITY SURVEYORS**

Linear projects Vision Plaza, 3rd Floor, Suite 8A, Mombasa Road P.O. Box 106188-00101, Nairobi, Kenya Tel: +254 741 302 701, +254 738 344 683 Email: info@linearprojects.co.ke



# REPURPOSING OF THE EAST WING B - COVID -19 CENTRE AT THE NAIROBI HOSPITAL

#### Plot L. R. No. 209/4209/, ARGWINGS KODHEK ROAD, NAIROBI COUNTY.

DRAWING TITLE

**GROUND FLOOR PLAN** 

800


JOB NO.

DRAWING NO. L[--]102

DATE SCALE DRAWN

Julie

27/05/2024 1:100, 1:150

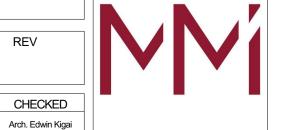



# THIS DRAWING IS THE COPYRIGHT OF THE ARCHITECT

IT IS ILLEGAL TO USE IT FOR PURPOSES OF CONSTRUCTION OR TO REPRODUCE IT IN PART OR IN WHOLE WITHOUT THE AUTHOR'S PRIOR CONSENT

### **NOTES**

- 1. Dimensions are in millimetres unless otherwise stated. They are to be read and NOT measured.
- 2. PV means permanent ventilation and must be provided above all the doors and windows except WC doors.
- 3. ARCHITECTURAL drawings must be used in conjuction with STRUCTURAL, ELECTRICAL, MECHANICAL and any other revelant consultants' drawings.
- 4. Any discrepanies in this drawing must be reported to the architect before construction commences.

	REVISIONS				
NO.	REVISION/ISSUE	DONE BY;	INSTRU- CTION BY;	DAT	



CLIENTS' SIGNATURE

**PROJECT MANAGERS**  CONSULTANTS

projects: strategy: risk: management

# **Mutiso Menezes International**

ARCHITECTURAL.PLANNING AND INTERIOR DESIGN CONSULTANTS P.O.BOX 44934-00100. NAIROBI TEL:3742710/1/2 FAX:254-02-3742717 e-mail: mmi@mmiarch.com

# ARCHITECTS' SIGNATURE

**CIVIL & STRUCTURAL ENGINEERS** Natconsult Engineering Consultants

Taj Towers, Upper Hill Road P.O Box 3975-00506, Nairobi, Kenya Telephone: 020 2731855 Email: natconsultkenya@gmail.com

MECHANICAL AND ELECTRICAL ENGINEERS

St Hellen Lane, Off Langata Road, Karen P.O Box 53748 – 00200, Nairobi, Kenya Telephone: 020 3860026 Website: http://geomaxke.com/ Email: info@geomaxke.com/

#### **QUANTITY SURVEYORS** Linear projects

Vision Plaza, 3rd Floor, Suite 8A, Mombasa Road P.O. Box 106188-00101, Nairobi, Kenya Tel: +254 741 302 701, +254 738 344 683 Email: info@linearprojects.co.ke



REPURPOSING OF THE EAST WING B - COVID -19 CENTRE AT THE NAIROBI HOSPITAL

Plot L. R. No. 209/4209/, ARGWINGS KODHEK ROAD, NAIROBI COUNTY.

**DRAWING TITLE** 

FIRST FLOOR PLAN

DATE SCALE DRAWN

800


DRAWING NO.

27/05/2024 1:100

L[--]104

Julie



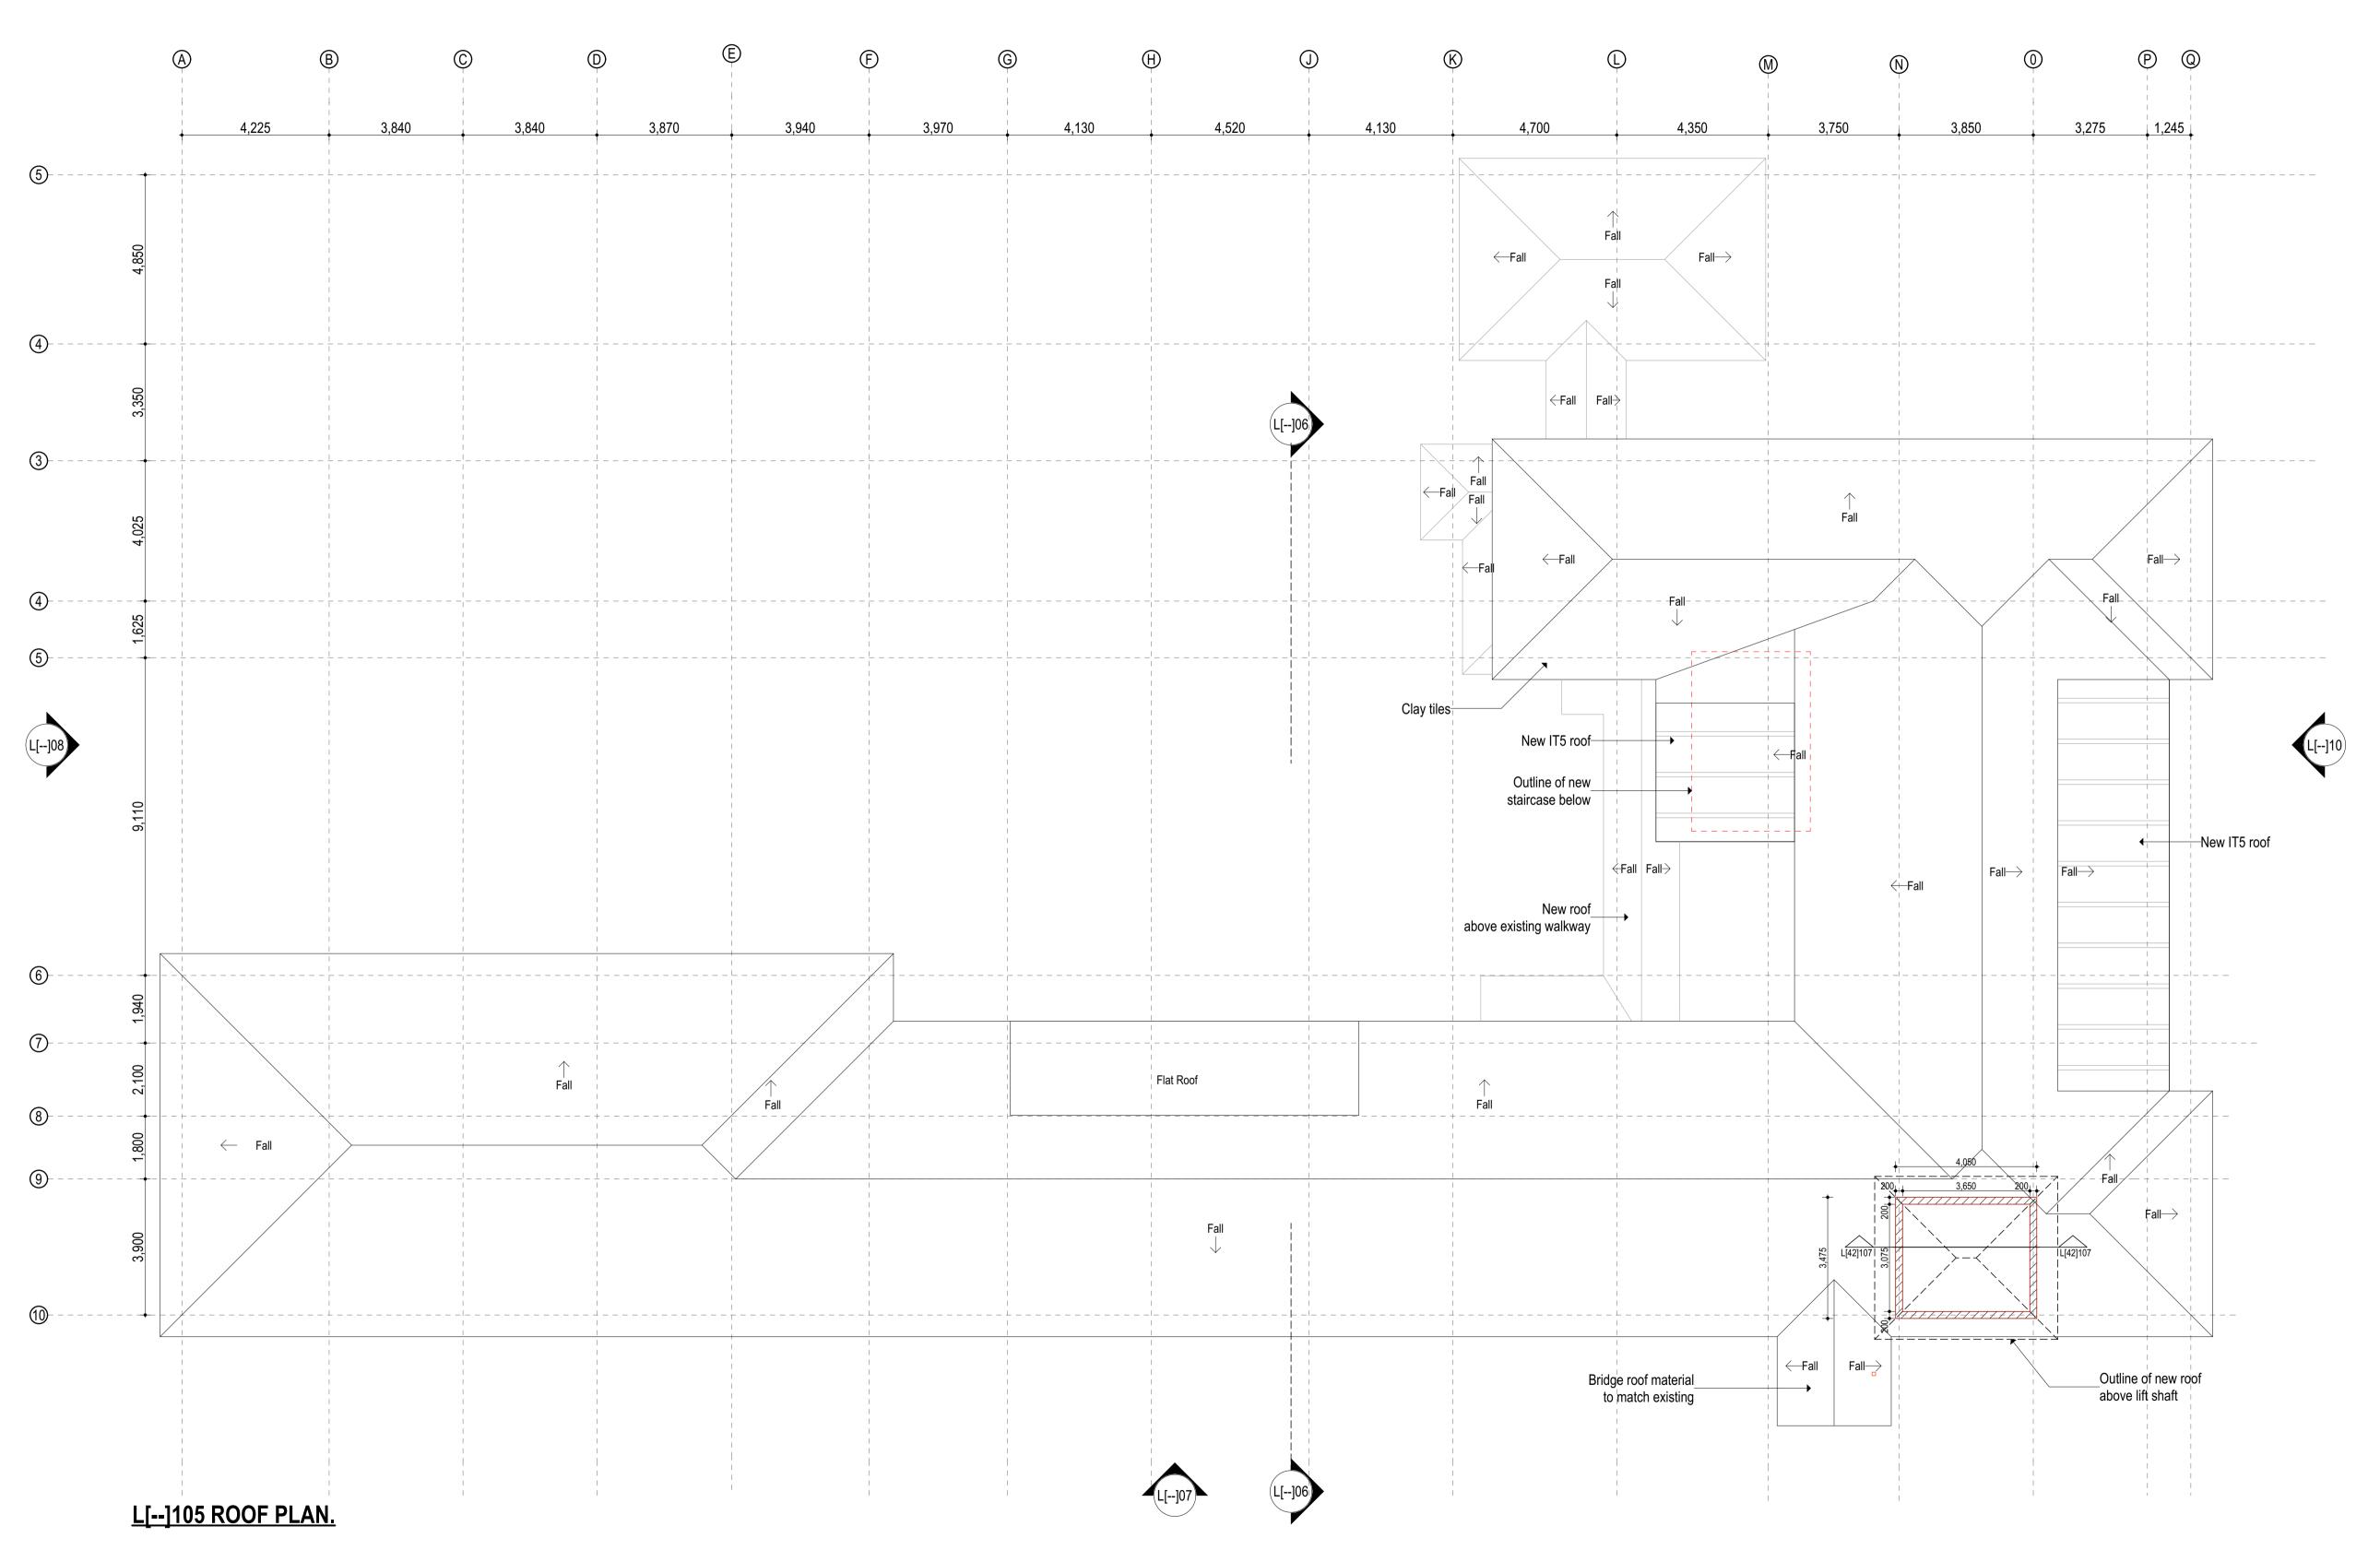

# THIS DRAWING IS THE COPYRIGHT OF THE ARCHITECT

IT IS ILLEGAL TO USE IT FOR PURPOSES OF CONSTRUCTION OR TO REPRODUCE IT IN PART OR IN WHOLE WITHOUT THE AUTHOR'S PRIOR CONSENT

# **NOTES**

- 1. Dimensions are in millimetres unless otherwise stated. They are to be read and NOT measured.
- 2. PV means permanent ventilation and must be provided above all the doors and windows except WC doors.
- 3. ARCHITECTURAL drawings must be used in conjuction with STRUCTURAL, ELECTRICAL, MECHANICAL and any other revelant consultants' drawings.
- 4. Any discrepanies in this drawing must be reported to the architect before construction commences.

	REVISIONS			
NO.	REVISION/ISSUE	DONE BY;	INSTRU- CTION BY;	DATE

CLIENT



# CLIENTS' SIGNATURE

PROJECT **MANAGERS PSRM Consultants** 

P.O Box 60824 - 00200, Nairobi Telephone: 020 2714717 Email: info@psrmconsultants.com Website: www.psrmconsultants.com

projects : strategy : risk : management

### ARCHITECTS. Mutiso Menezes International

ARCHITECTURAL, PLANNING AND INTERIOR DESIGN CONSULTANTS P.O.BOX 44934-00100, NAIROBI TEL:3742710/1/2 FAX:254-02-3742717 e-mail: mmi@mmiarch.com

# ARCHITECTS' SIGNATURE

CIVIL & STRUCTURAL ENGINEERS Natconsult Engineering Consultants

Taj Towers, Upper Hill Road P.O Box 3975-00506, Nairobi, Kenya Telephone: 020 2731855 Email: natconsultkenya@gmail.com

### MECHANICAL AND ELECTRICAL ENGINEERS Geomax Consulting Engineers

St Hellen Lane, Off Langata Road, Karen P.O Box 53748 – 00200, Nairrobi, Kenya Telephone: 020 3860026 Website: http://geomaxke.com/ Email: info@geomaxke.com/

# **QUANTITY SURVEYORS**

Linear projects Vision Plaza, 3rd Floor, Suite 8A, Mombasa Road P.O. Box 106188-00101, Nairobi, Kenya Tel: +254 741 302 701, +254 738 344 683 Email: info@linearprojects.co.ke



# REPURPOSING OF THE EAST WING B - COVID -19 CENTRE AT THE NAIROBI HOSPITAL

Plot L. R. No. 209/4209/, ARGWINGS KODHEK ROAD, NAIROBI COUNTY.

CHECKED

Arch. Edwin Kigai

DRAWING TITLE

ROOF PLAN

JOB NO. 800

DRAWING NO.


27/05/2024 1:100

DATE SCALE DRAWN

L[--]105


Julie



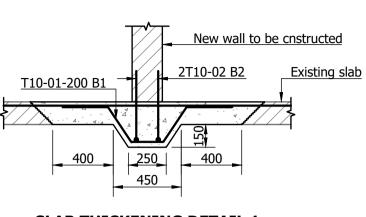


SLAB THICKENING DETAIL 1


SCALE 1:25

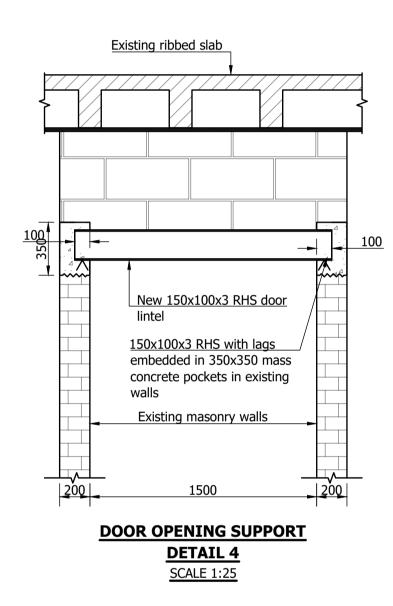


# **NOTES**


- Before commencing work the contractor shall examine the proposed walls to be demolished to ensure safe and workable programme of works is maintained.
- 2. Should any event occur during the works that alter this programme, the Engineer is to be informed immediately.
- 3. Adequate support to be provided on either side of the wall before commencement of demolition.
- 4. The demolition of the walls shall be carried out in a sequential pattern such that a maximum degree of support is offered to the slab at all times.

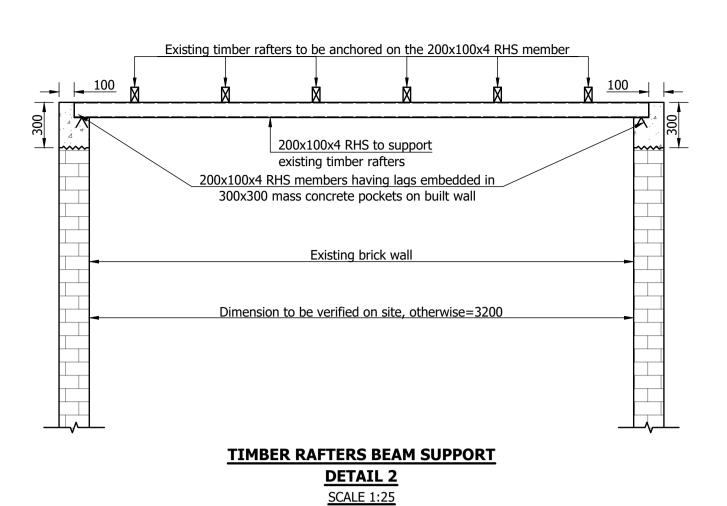

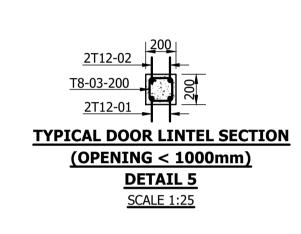


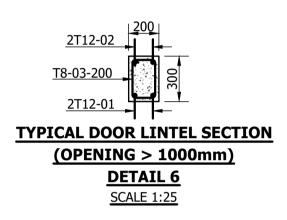



NOTE
1. Provide 200mm bearing for door lintel.

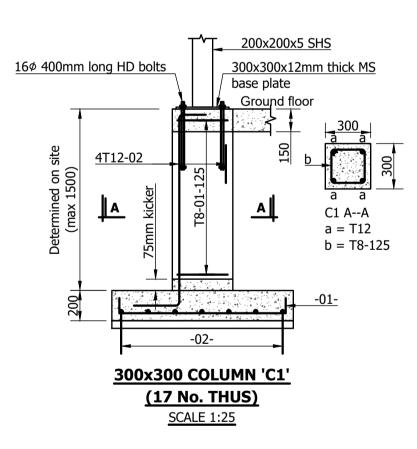


Member	Bar mark		and ze	No. of mbrs	No. of bars in each	Total no.	Length of each bar † (mm)	Shape code	A* (mm)	B* (mm)	C* (mm)	D* (mm)	E/R* (mm)	Wei
BASE B1	01	Т	12	14	8	112	875	21	125	650	125			
BASE BT	02	Т	12	14	8	112	875	21	125	650	125			
	01	Т	12	7	2	14	3825	21	150	3550	150			
STRAP BEAM	02	Т	16	7	2	14	3800	21	150	3550	150			
	03	Т	8	7	18	126	975	51	150	250	125	125		
COLUMN C1	01	Т	8	14	13	182	1100	51	230	230	125	125		
COLUMN CT	02	Т	12	14	4	56	2125	23	300	1700	150			
SLAB THICKNENING	01	Т	10	1	6	6	1375	46	300	275	210	230	300	
(per m run)	02	Т	10	1	2	2	1000	00	1000					
300x200	01	Т	12	1	2	2	1275	21	150	1000	150			
DOOR LINTEL BEAM	02	Т	12	1	2	2	1275	21	150	1000	150			
(per m run)	03	Т	8	1	18	18	975	51	150	250	125	125		
200x200	01	Т	12	1	2	2	3775	21	125	3550	125			
DOOR LINTEL BEAM	02	Т	12	1	2	2	3775	21	125	3550	125			
(per m run)	03	Т	8	1	18	18	775	51	150	150	125	125		
This schedule complies with BS 8666:2005														

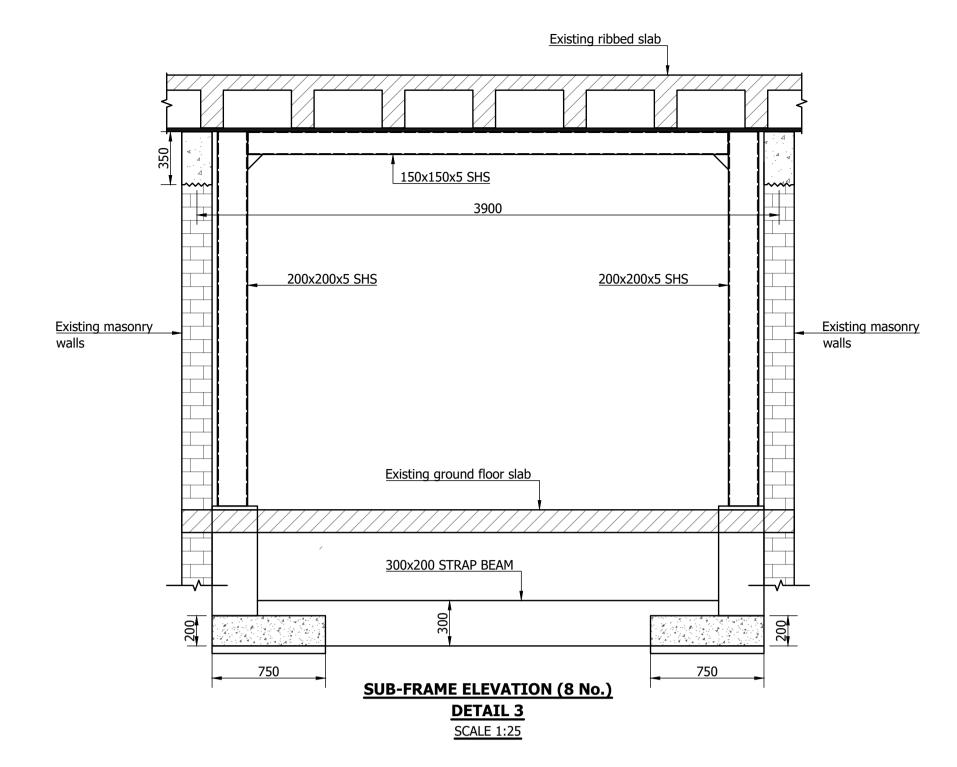

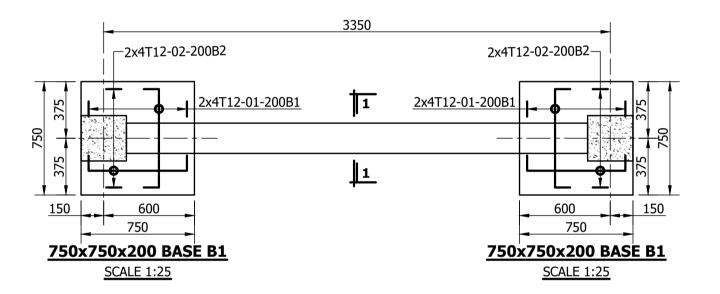

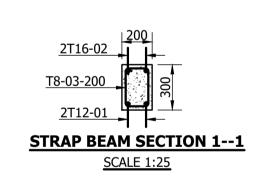

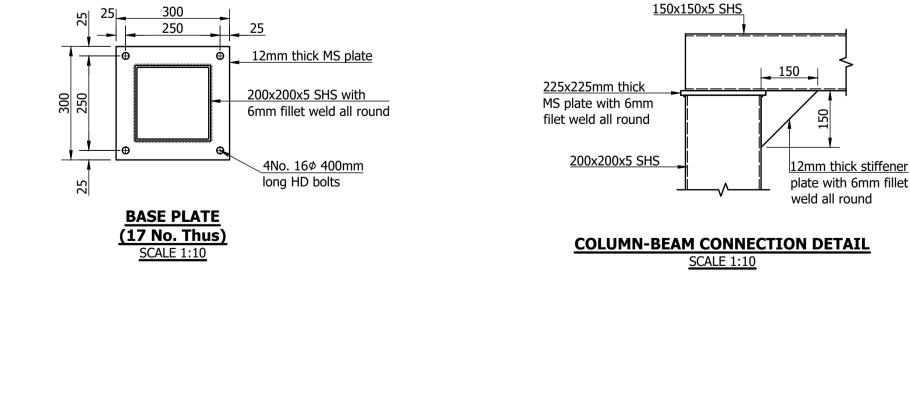

THIS DRAWING IS THE COPYRIGHT OF NATCONSULT CONSULTING ENGINEERS LTD.

### **GENERAL NOTES**

- 1. Only figured dimensions to be taken from this drawing.
- 2. This drawing is to be read in conjunction with
- other structural/architectural drawings.

  3. All dimensions unless otherwise specified, are
- in millimeters.4. Concrete cover for reinforcement to be:

Foundation = 50mm Ramp = 25mm

Slab = 25mm 5. High tensile ribbed steel reinforcement bars

to BS4449 to be denoted by 'T'.

6. Mild steel reinforcement bars to BS4449 are

denoted by 'R'.

7. All reinforcement to be approved by the Structural Engineer.


8. Concrete strength to be 30/20 for all structural elements.

9. Concrete strength for blinding to be class

10. Structural steel grade S355 to BS EN

10025-1:2004 for all steel elements.
11. All structural steel to be hot dipped with

aluminium or zinc or a combination of both to a nominal thickness not less than 80µm as protective layer.

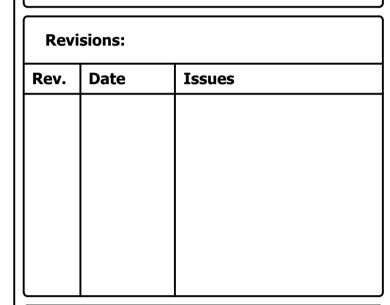

# Client:

THE NAIROBI HOSPITAL
P.O. Box 30026 - 00100, Nairobi, Kenya
Argwings Kodhek Road
Telephone: 020 2846000

Email: hosp@nbihosp.org



# Project title:

REPURPOSING OF THE EASTWING B - COVID-19 CENTRE AT THE NAIROBI HOSPITAL

# (PRELIMINARY DESIGN)

PLOT L.R. No. 209/4209/, ARGWINGS KODHEK ROAD, NAIROBI

# Civil & Structural Engineer:

Natconsult Consulting Engineers

Natconsult Consulting Engineers
P.O. Box 3975 - 00506, Nairobi, Kenya
Taj Towers, Upper Hill Road
Telephone: 020 273185



# **Project Manager:**PSRM Consultants

PSRM Consultants

P.O. Box 60824 - 00200, Nairobi, Kenya
Telephone: 020 2714717
Email: info@psrm.consultants.com

PSRM
CONSULTANTS
projects: strategy: risk management

# Website: www.psrmconsultants.com

Architect:
Mutiso Menezes International
Architectural, Planning and Interior Design Consultants
P.O. Box 44934 - 00100, Nairobi, Kenya



# Mechanical & Electrical Engineer:

Geomax Consulting Engineers

P.O. Box 53748 - 00200, Nairobi, Kenya St Hellen Lane, Off Langata Road, Karen Telephone: 020 3860026

Telephone: 3742710/1/2



# **Quantity Surveyor:** Linear Projects

P.O. Box 106188 - 00101, Nairobi, Kenya
Vision Plaza, 3rd Floor, Suite 8A, Mombasa Road
Telephone: 1-247 491 302701, +254 738 344683



rawn hv: M ()	Designed by
RETROF	FIT DETAILS
Title:	

Drawn by: M.O.

Designed by: M.O.

Checked by: P.N.M.

**Drawing No.:** NAT-24-TNH-EWR-WB-001

Sheet No.: 001 Revision:

Page size: A1 Scale: AS SHOWN